


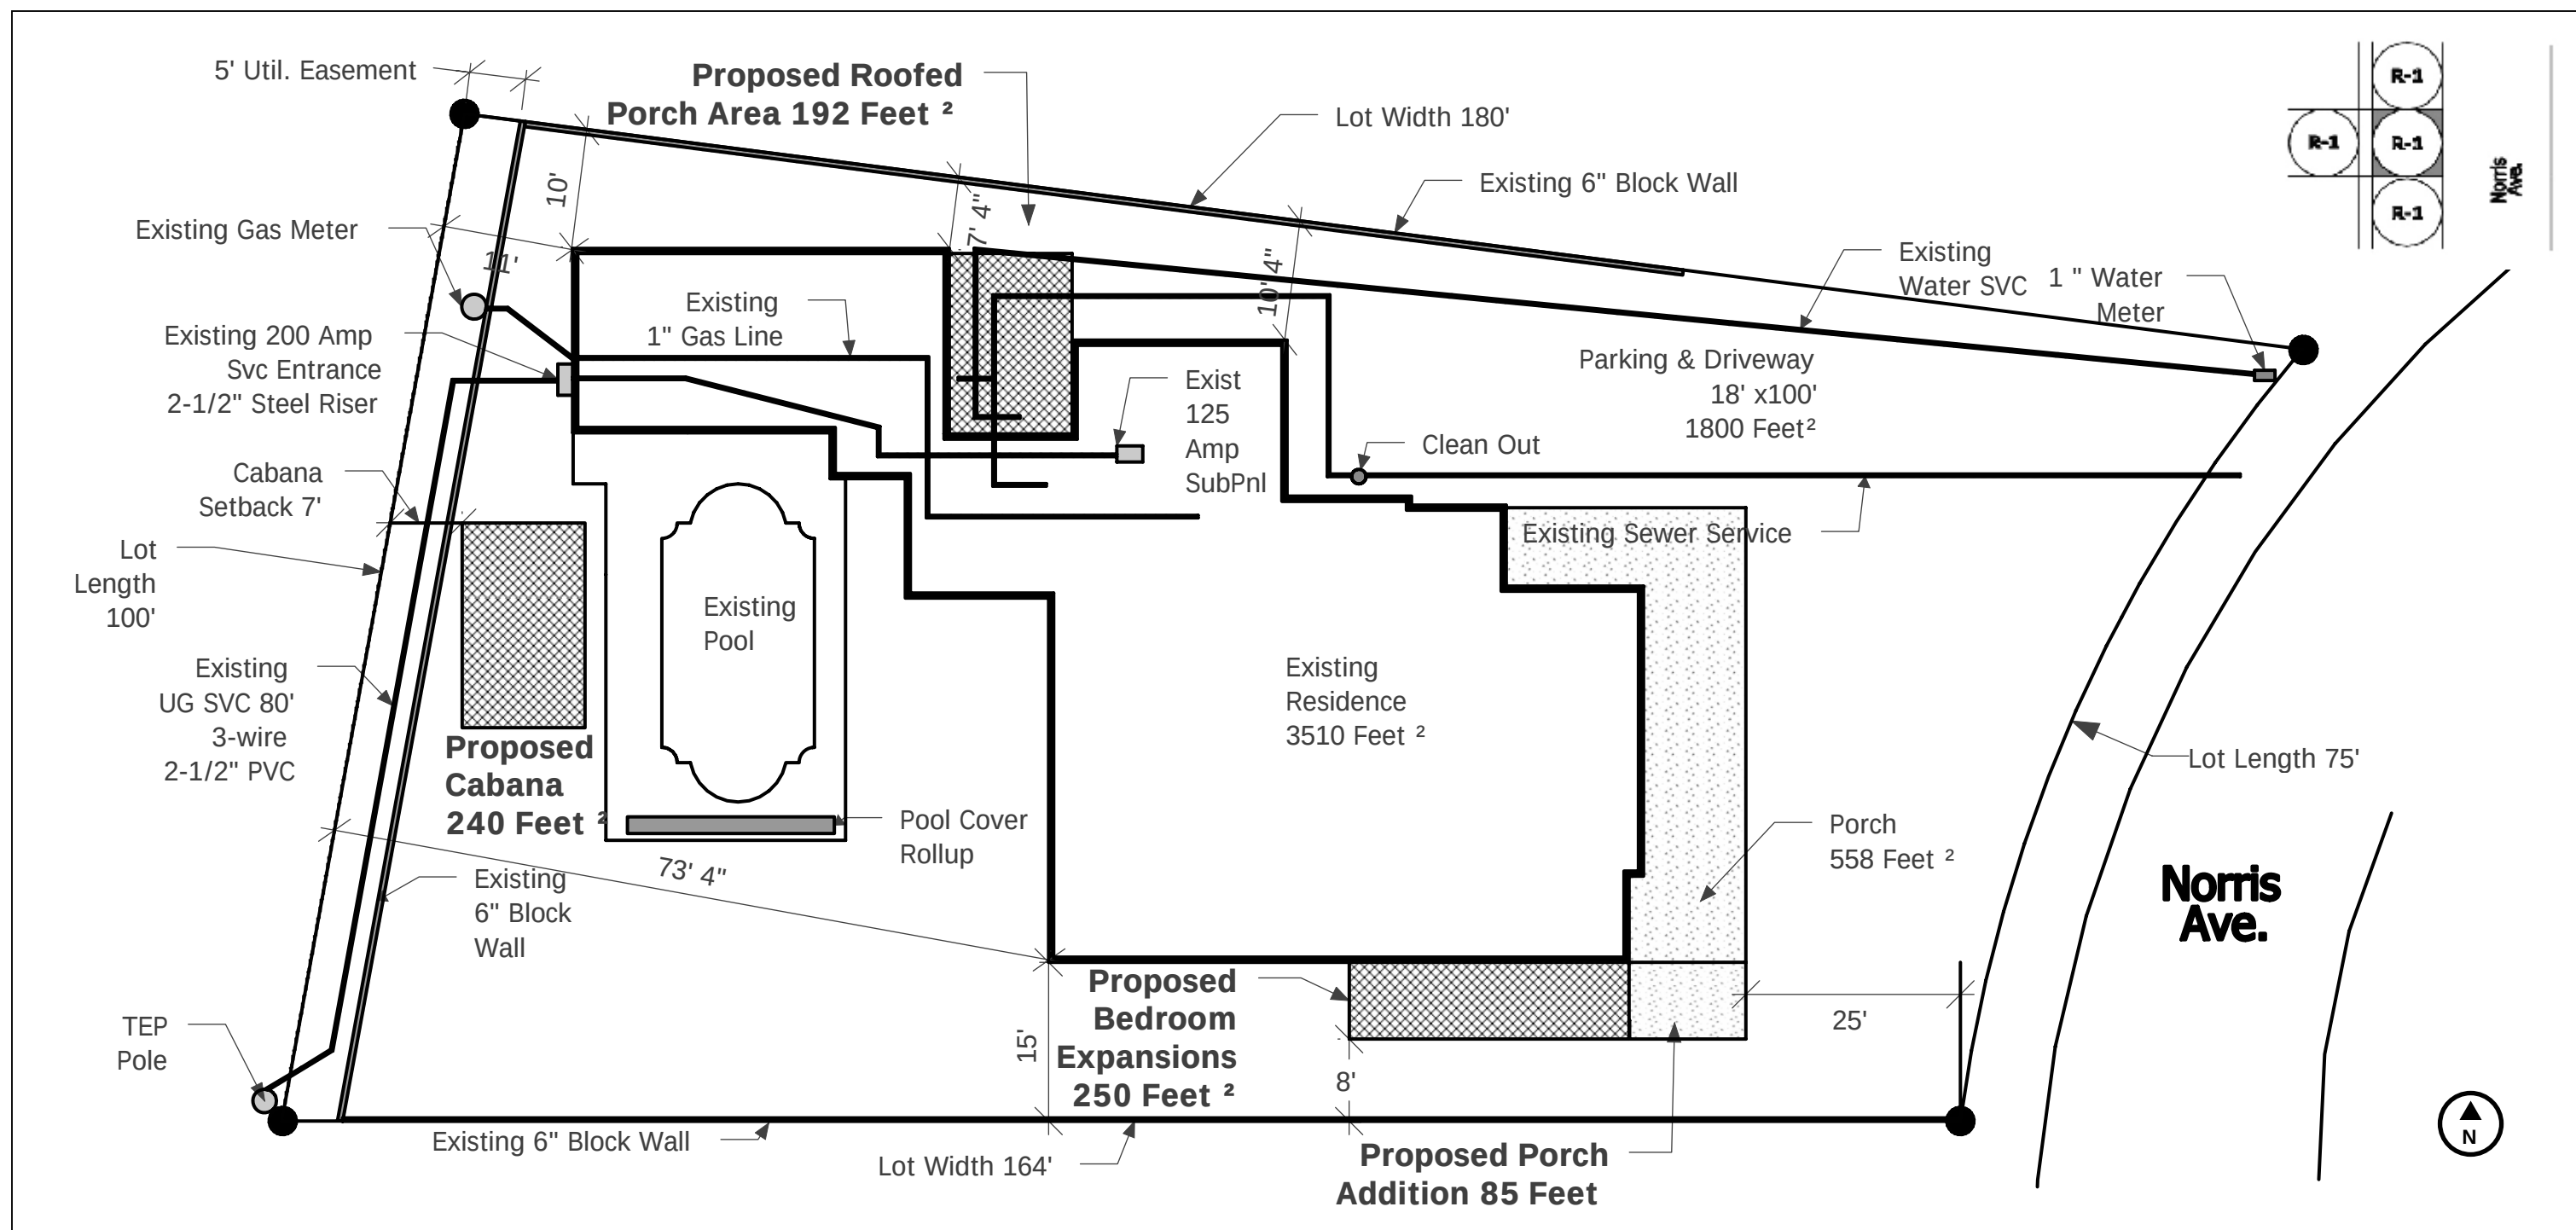

LEGAL DESCRIPTION:
Catalina Vista, Lot 26 Blk H

ZONING: R1

OWNER/ADDRESS:
Ivan Vazquez
2215 N. Norris Ave.
Tucson, AZ 85719

LOT COVERAGE CALCULATIONS:


Existing Dwelling	=	3510 SF
Additions	=	490 SF
Porches	=	580 SF
Vehicular Use	=	1800 SF
Lot Area	=	17424 SF
Coverage / Area	=	37 %

PROJECT DESCRIPTION:

Addition of 12' x 20' open cabana with bathroom.
Expansion of two bedrooms in SE corner of house, including extension of front porch.
Addition of porch roof to 16' x 12' area in center North of house.


Site Plan

Scale: 1/16" = 1'

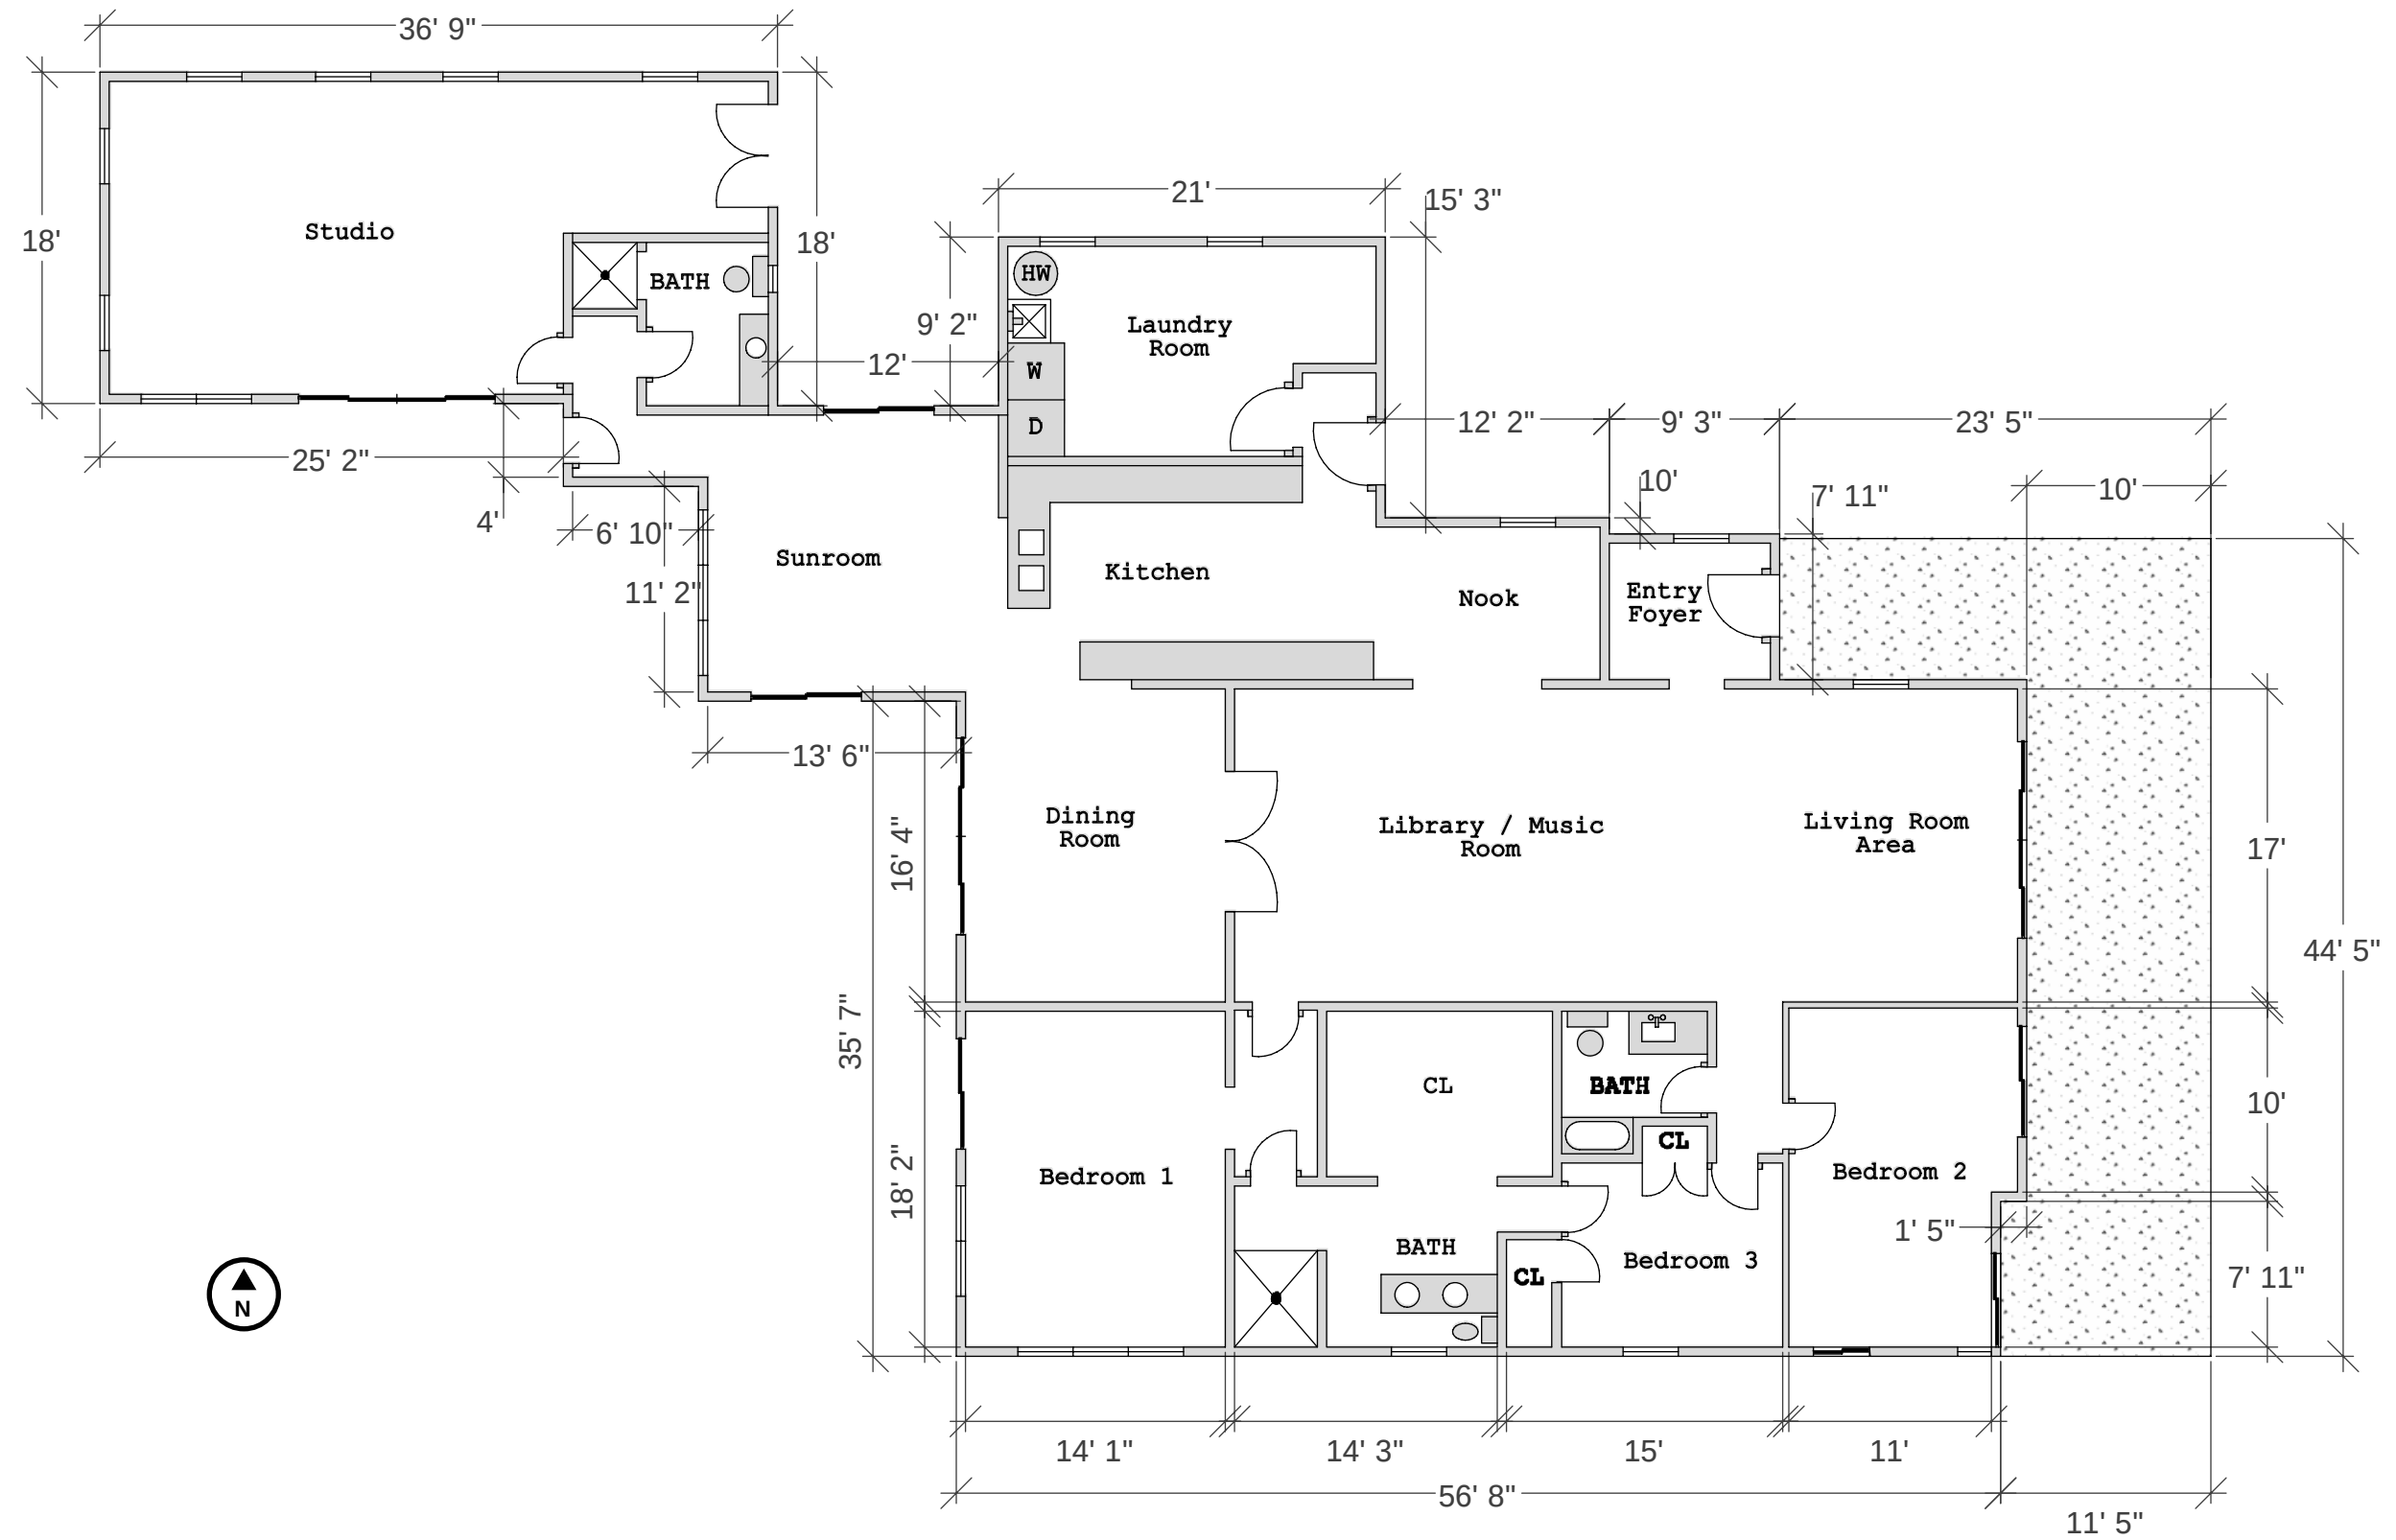


As Built Floorplan

Scale: 1" = 10'

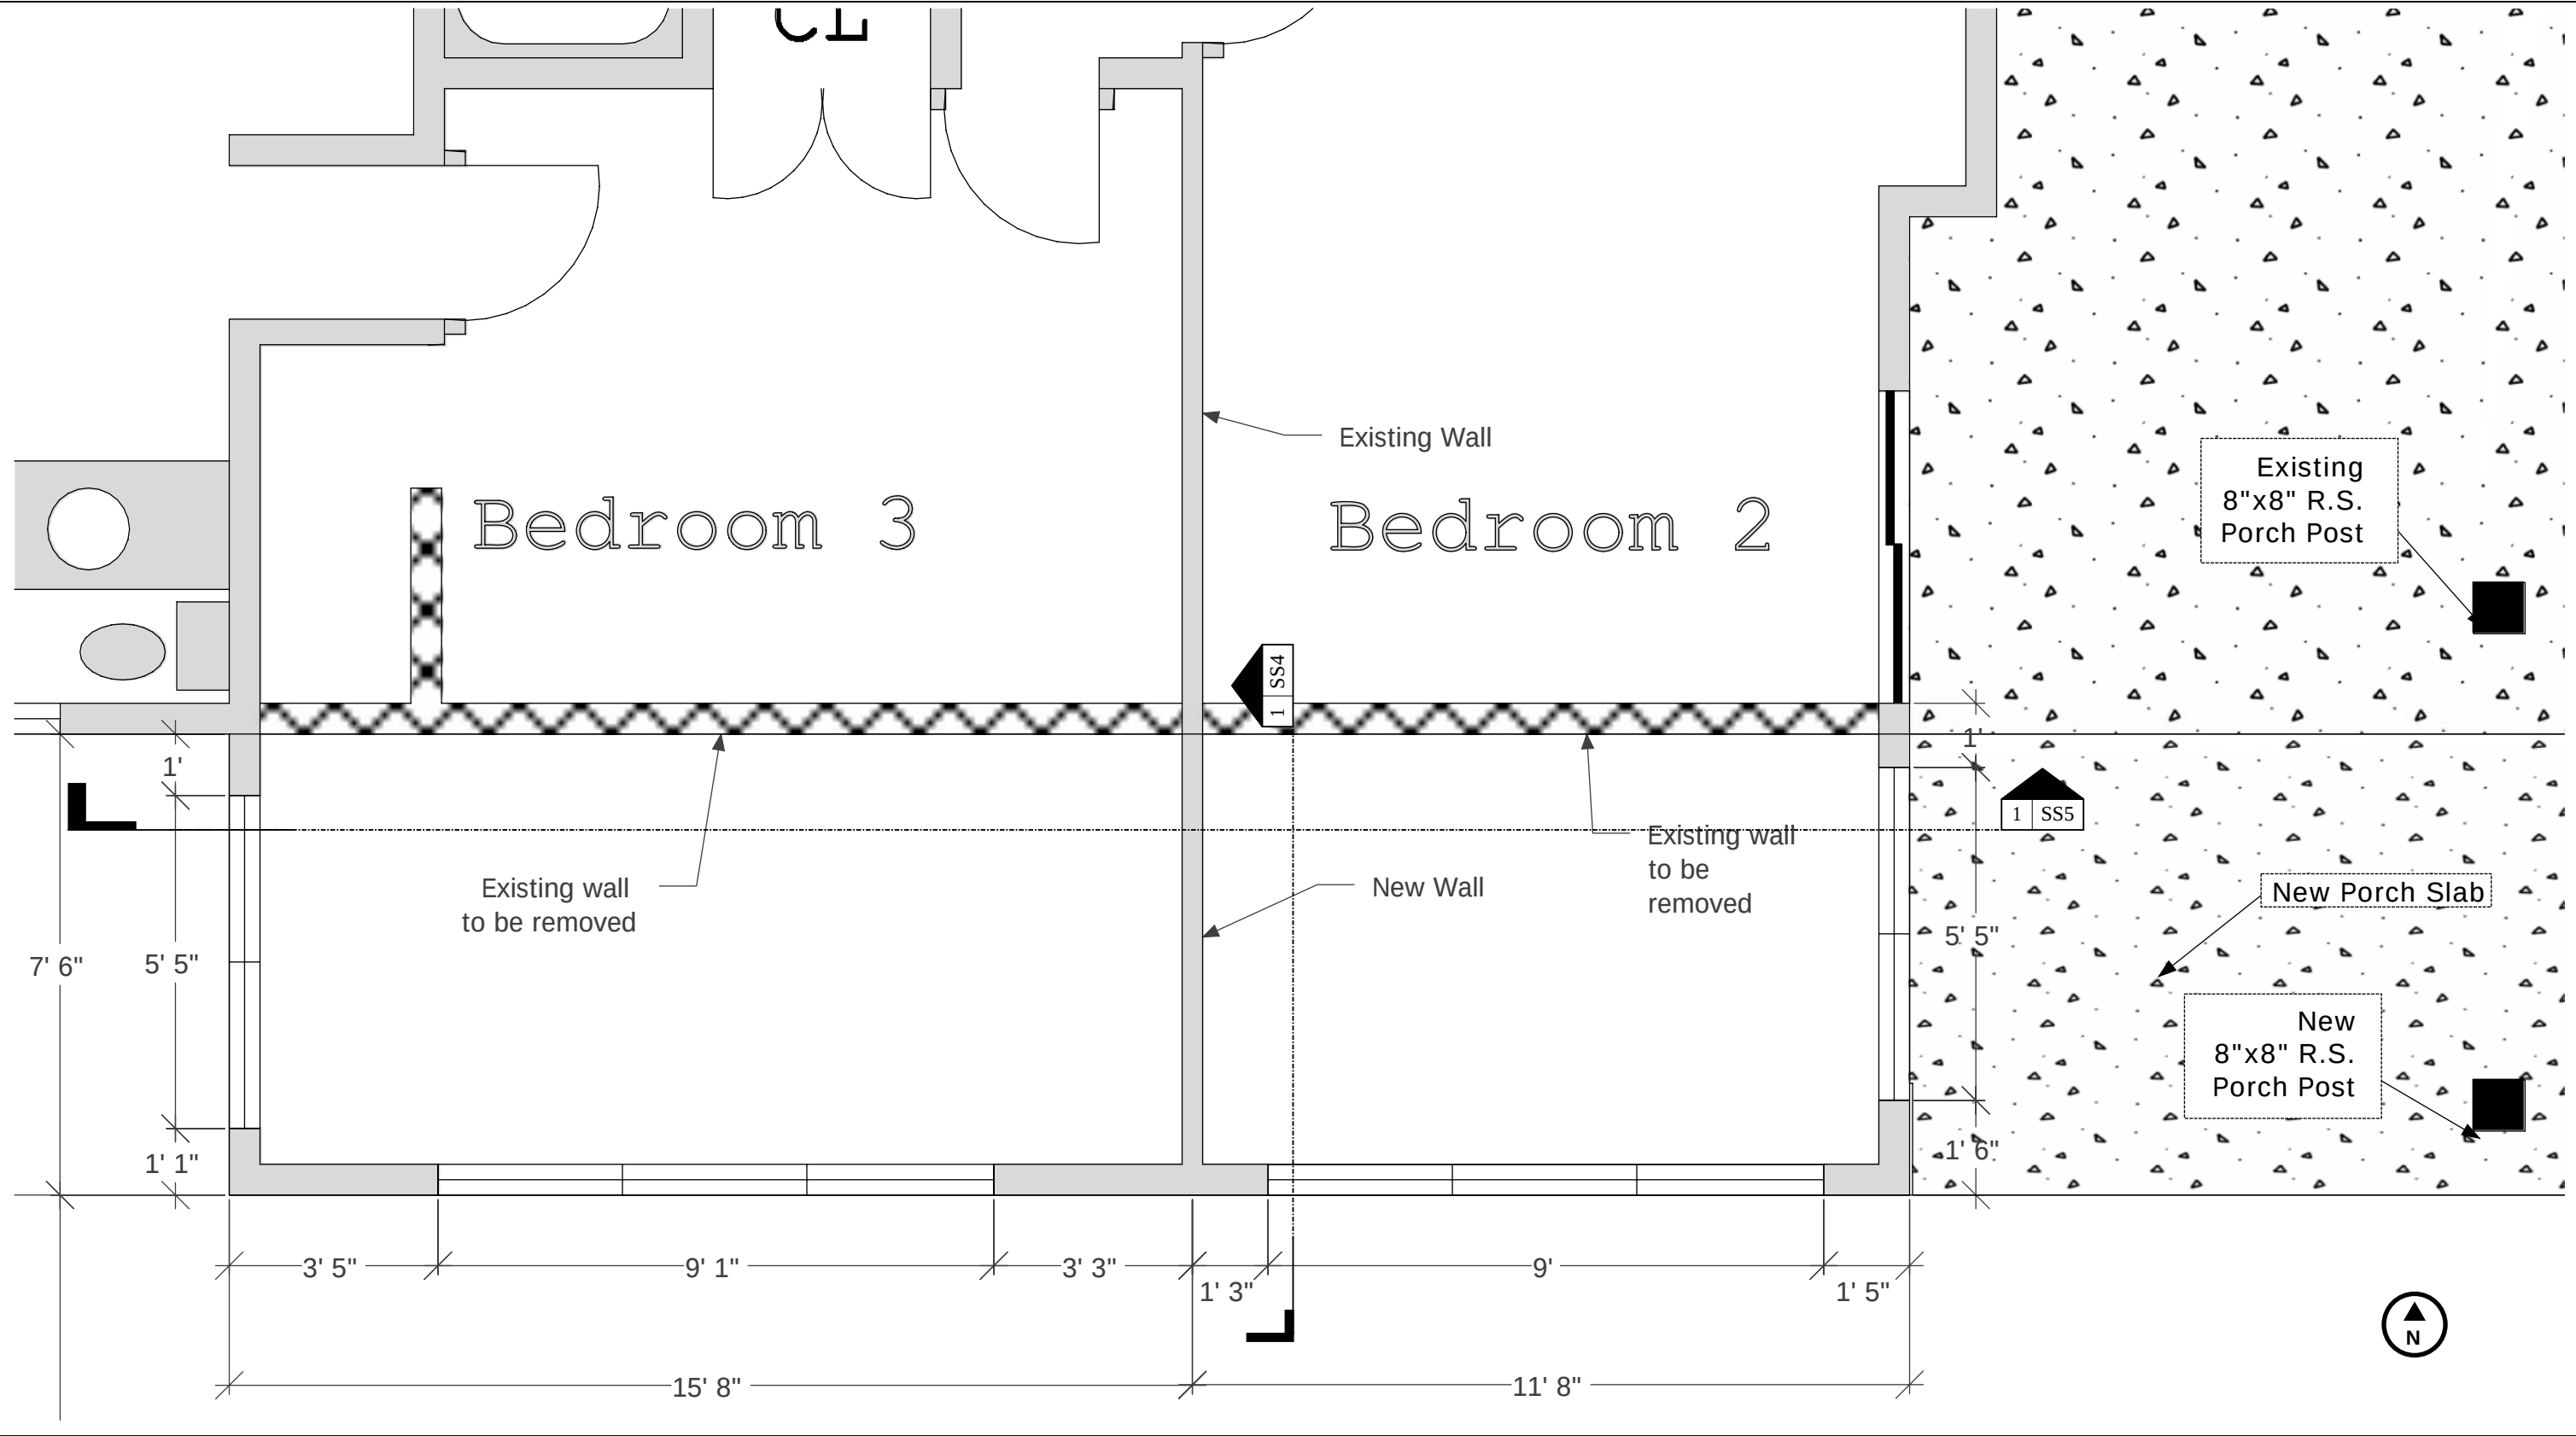

South Side Floorplan

Scale: 1/4" = 1'

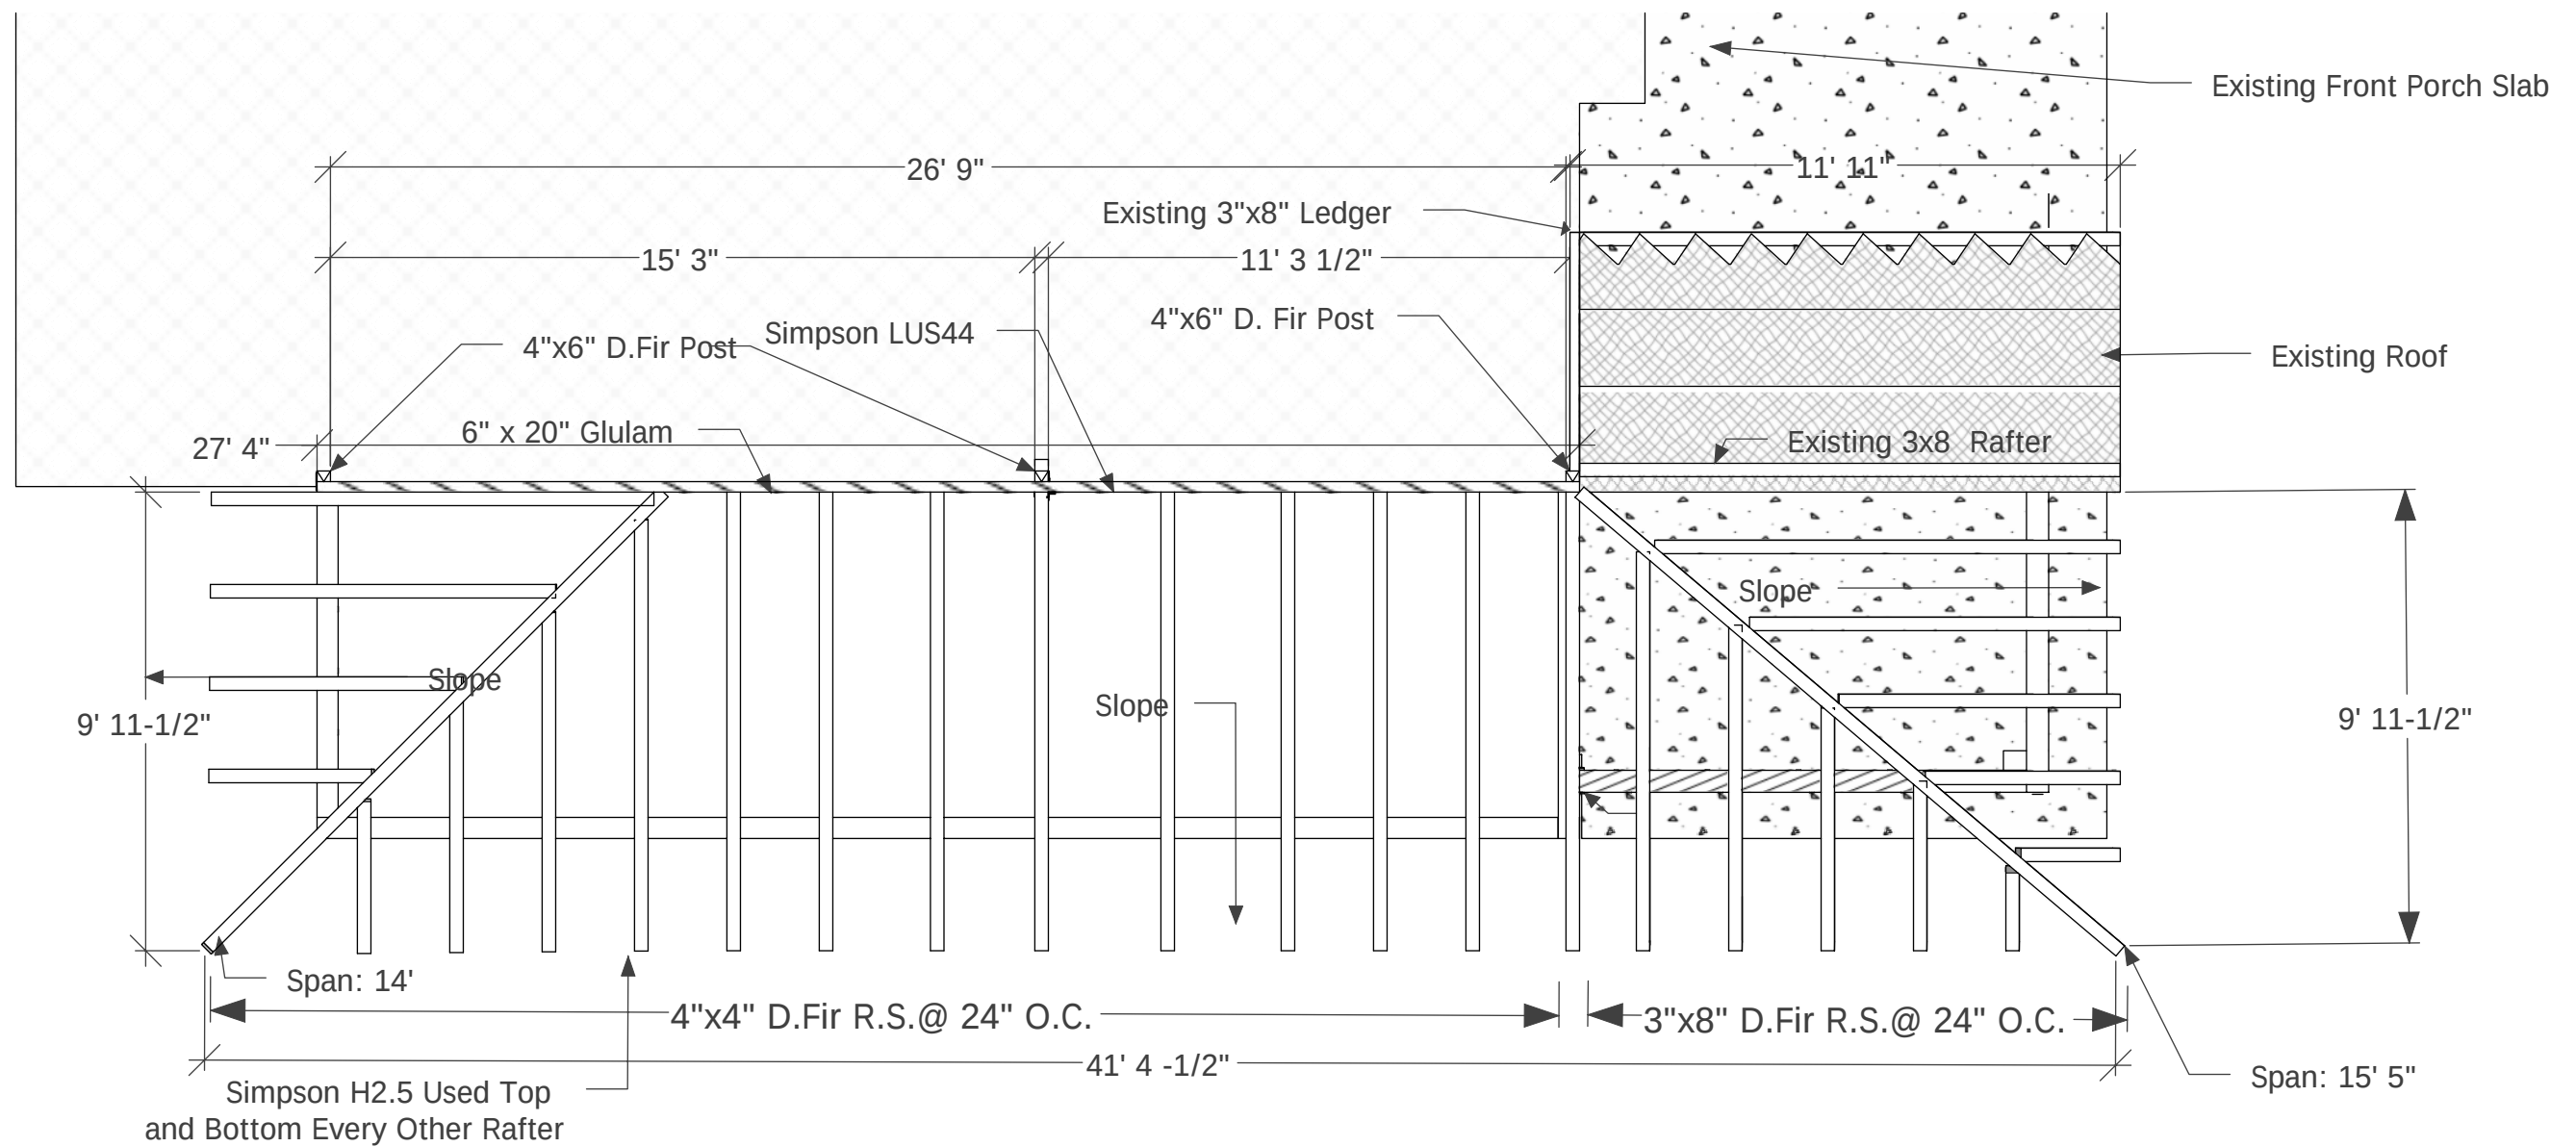


- 5/8" Plywood Subroof
- Double Underlayment 15 Weight
- Cement Tile
- Nailing Schedule:
8" Min. Edges
12" Field
#8 Galvanized Nails



S. Side-Frame Roof


Scale: 1/4" = 1'

SS
2

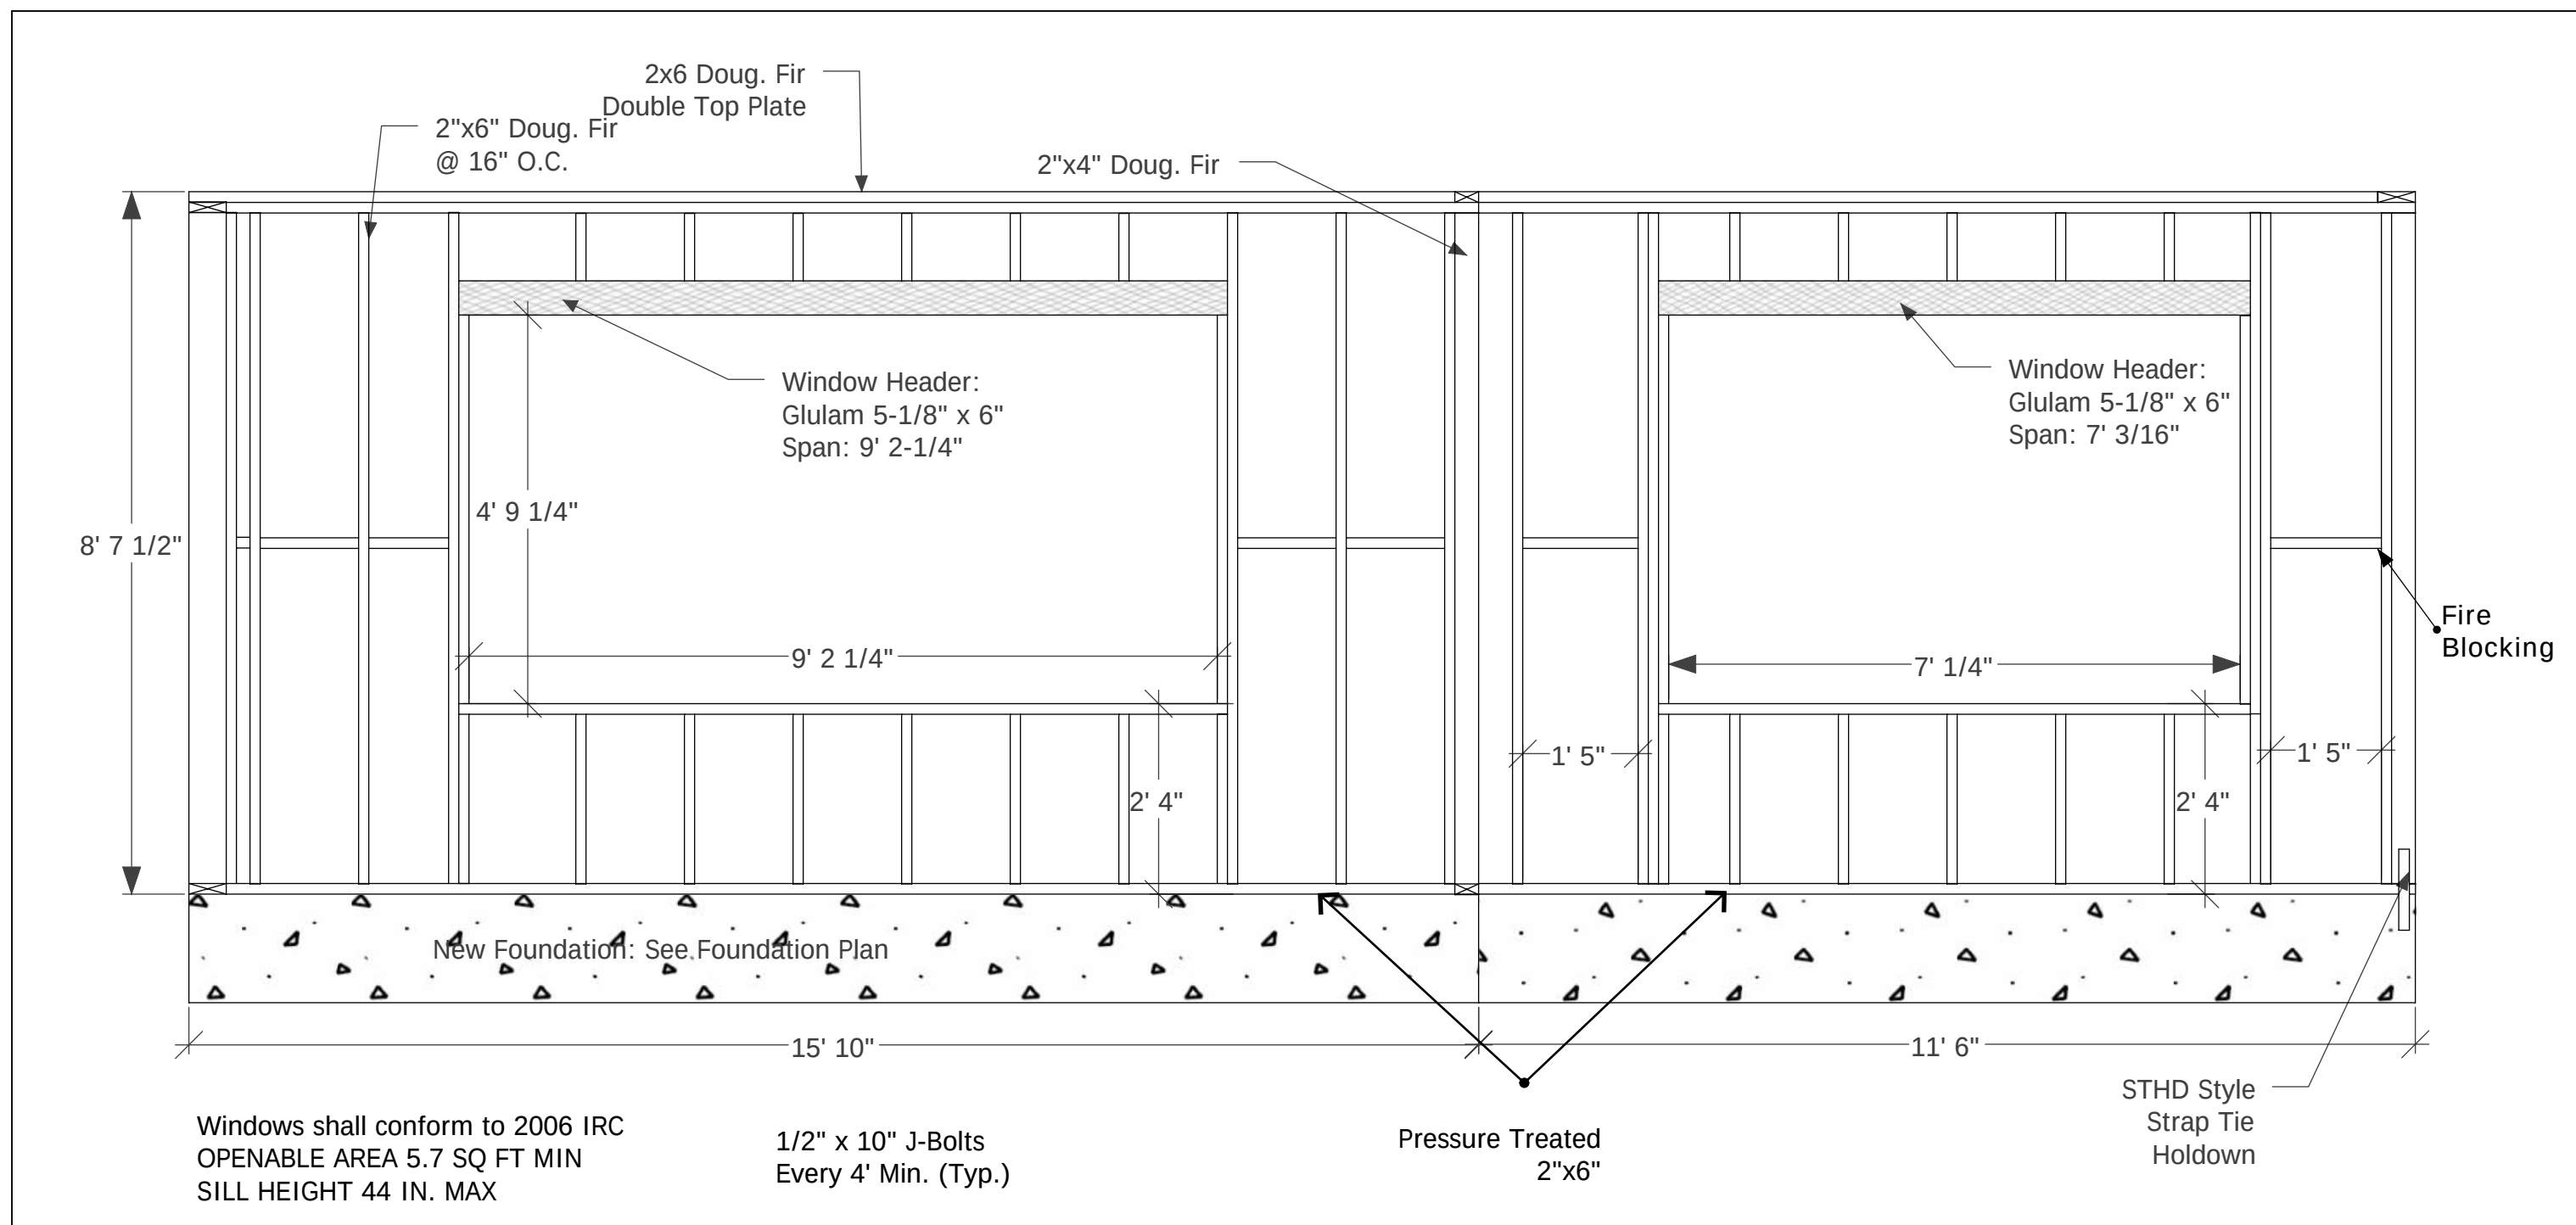

South Side - Frame
North Outer Elevation

Scale: 1/2" = 1'

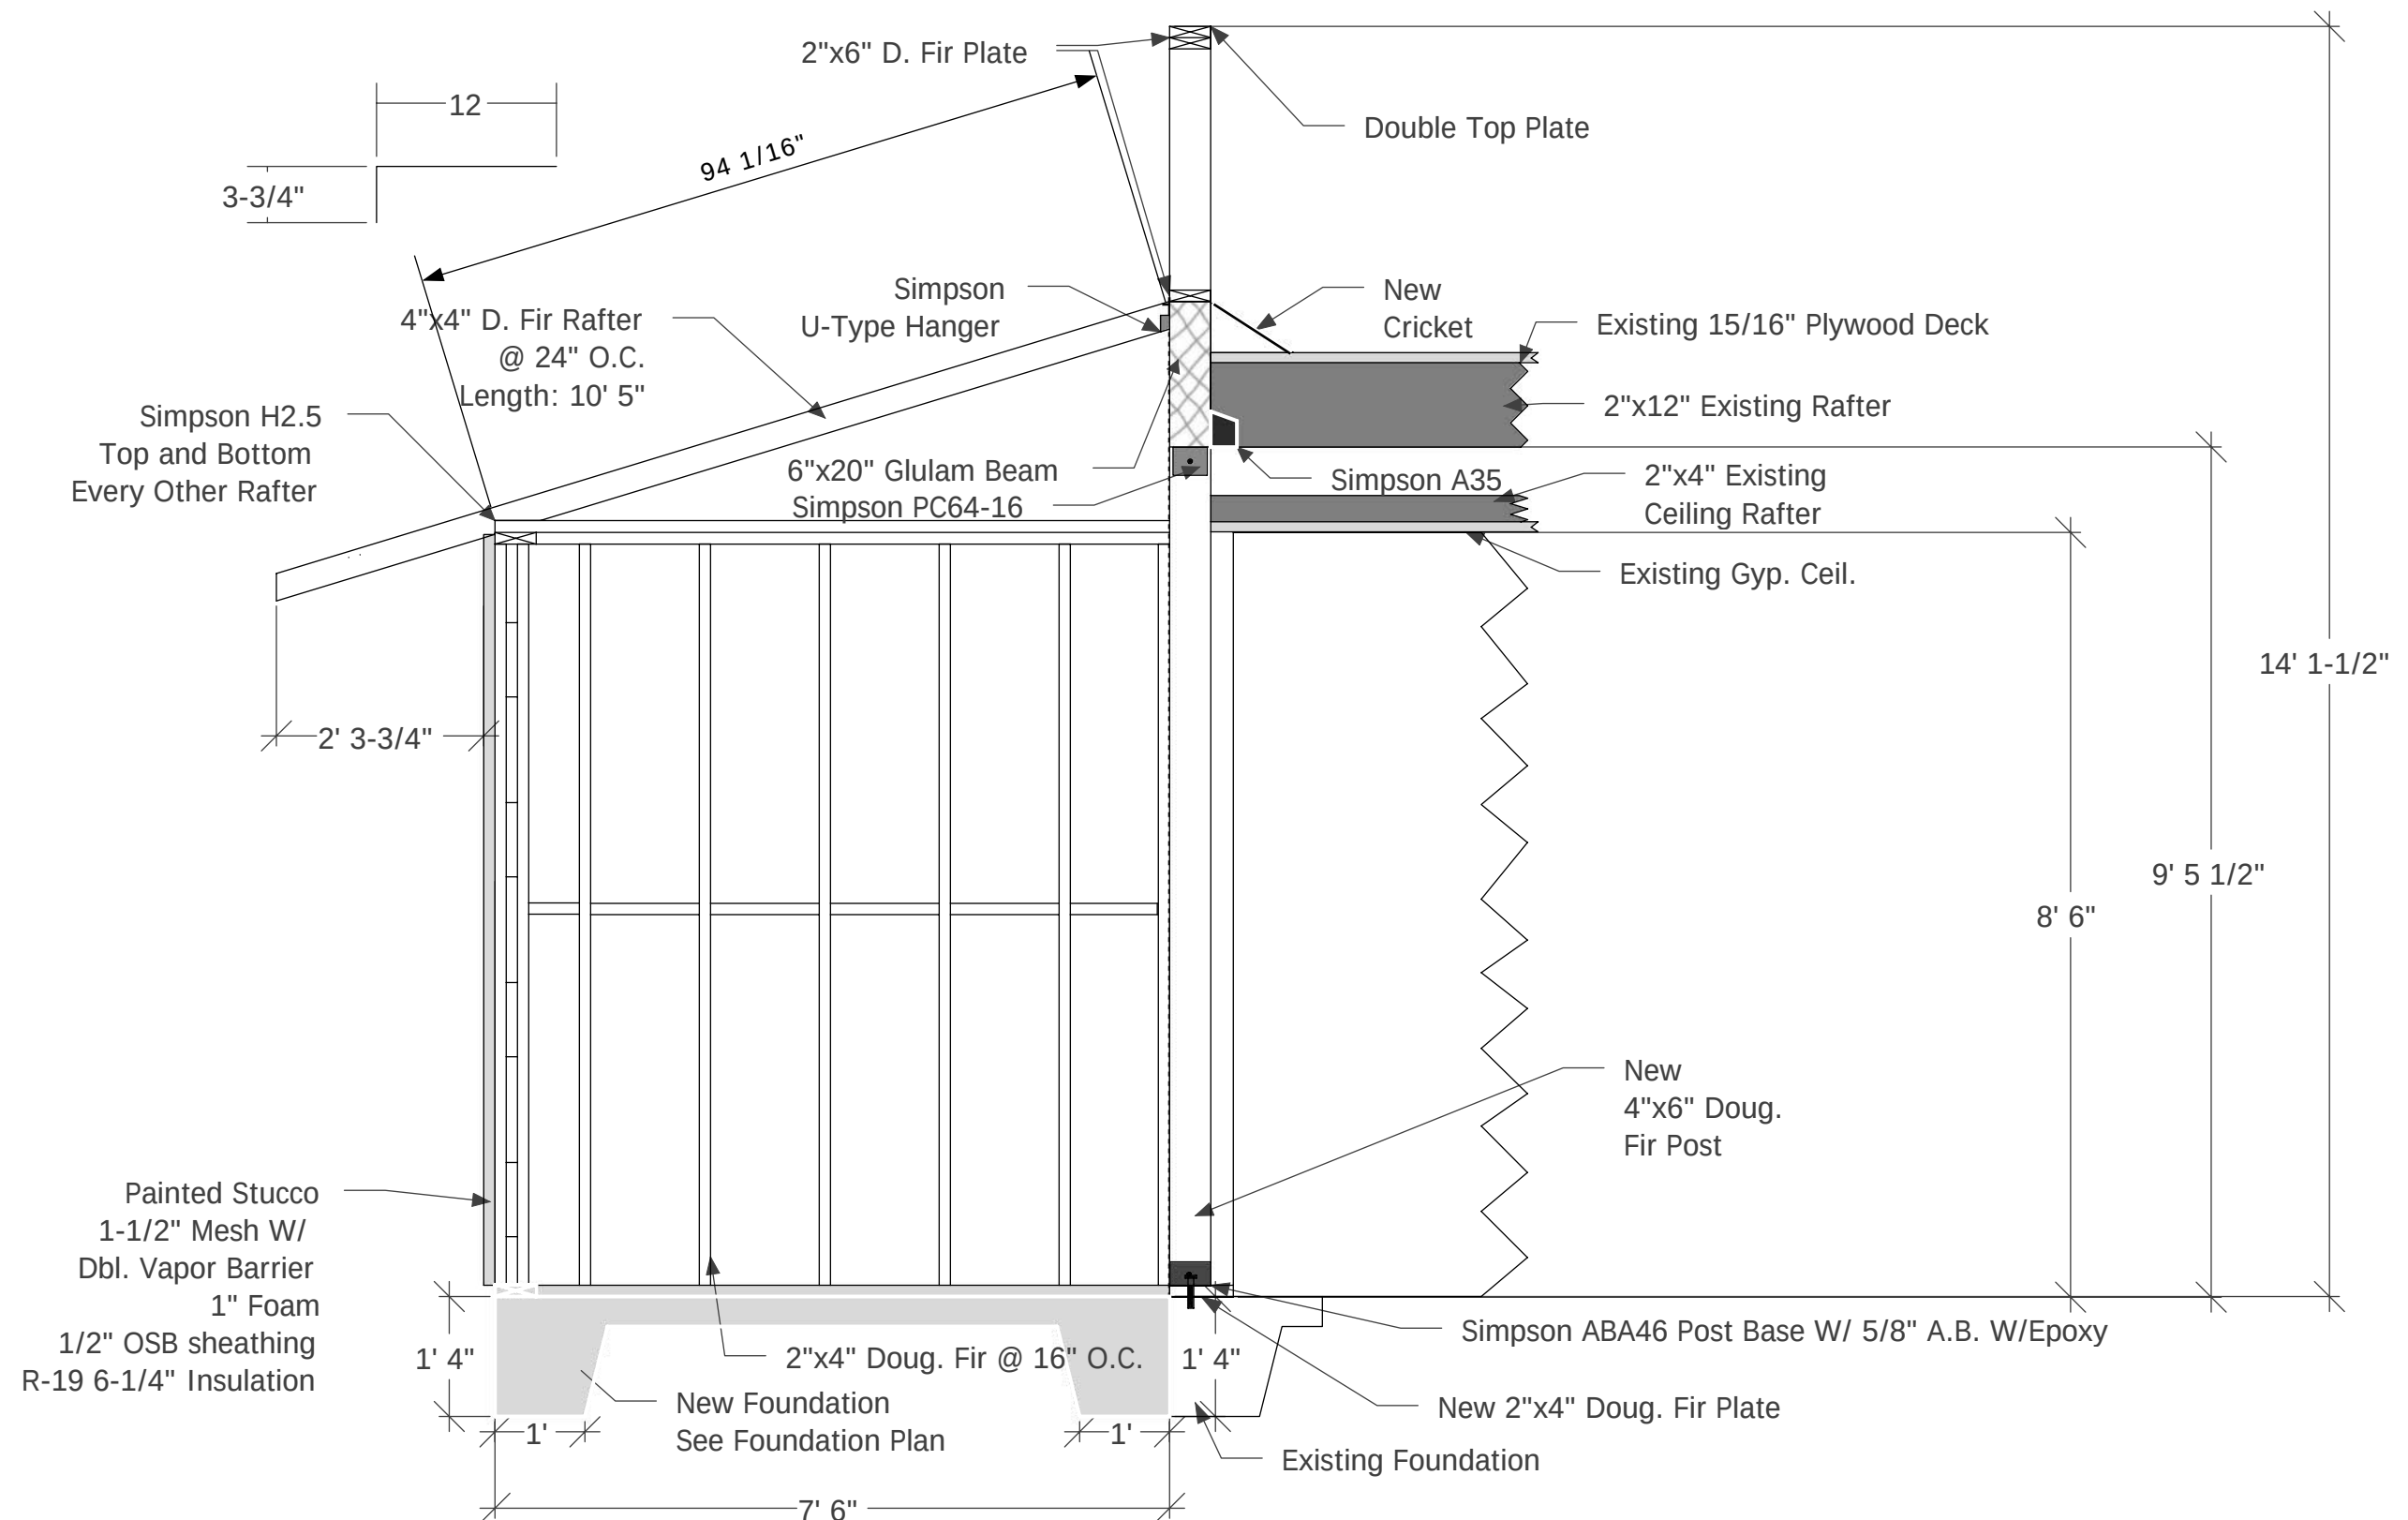


South Side - Frame Center Section

Scale: 1/2" = 1'


SS

4

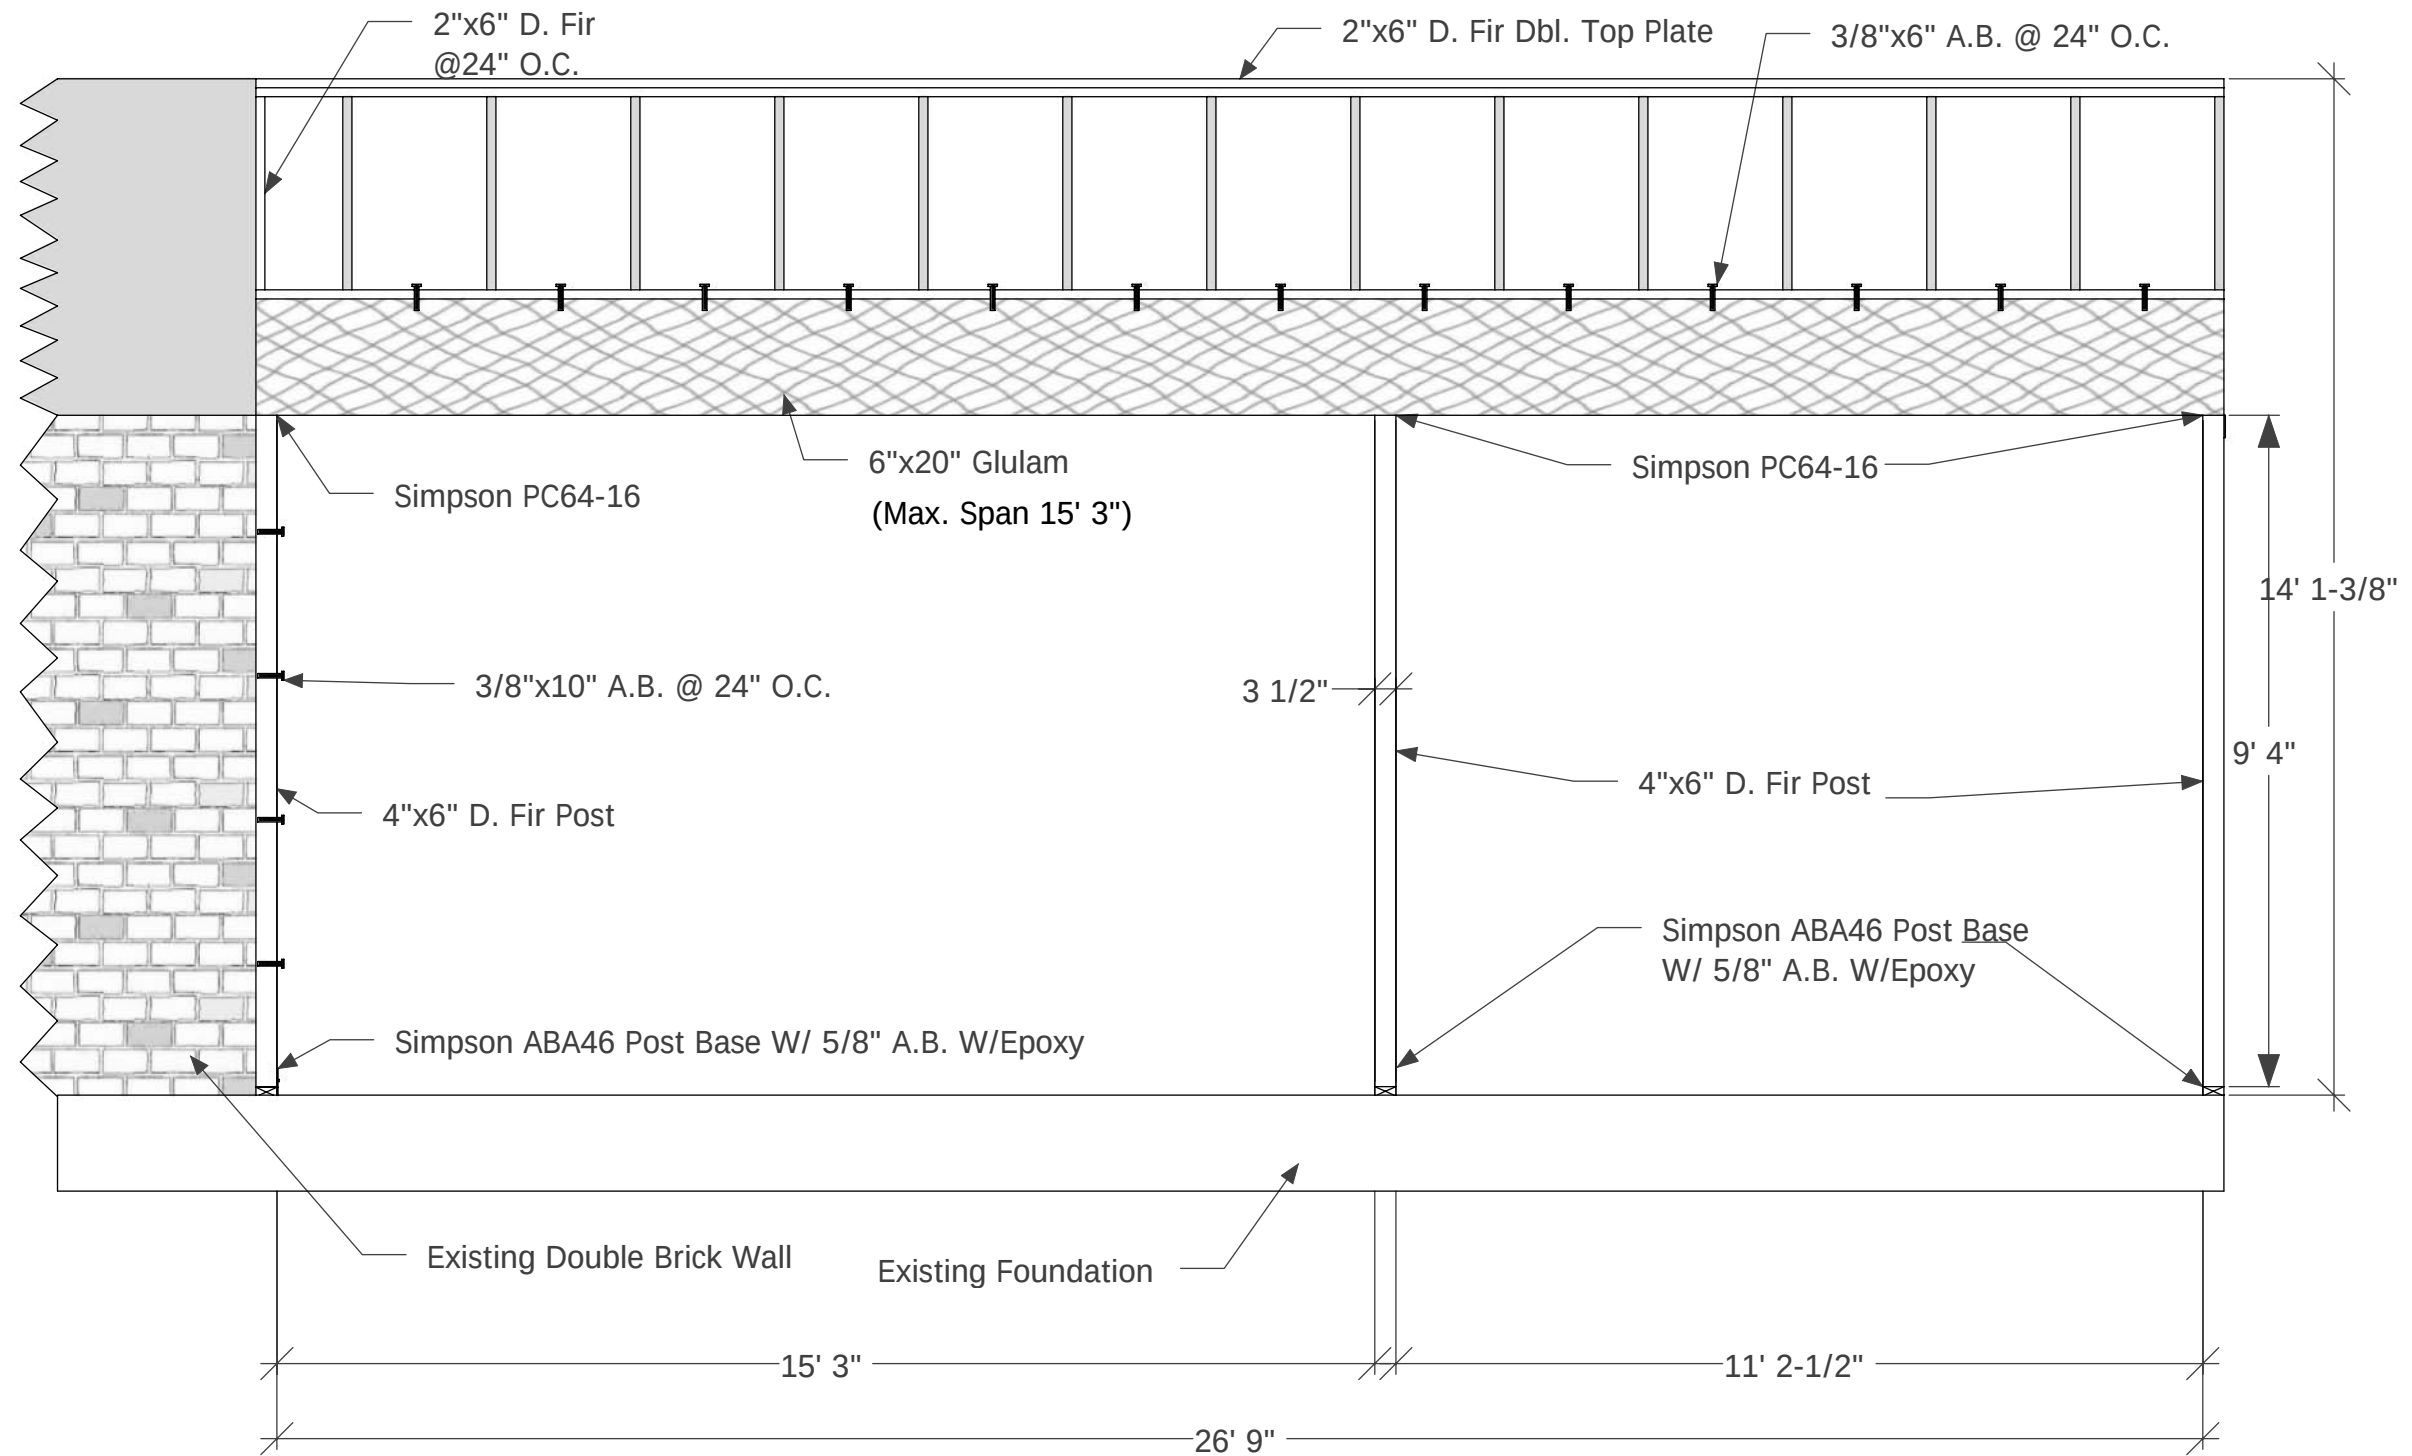


South Side - Frame
N. Elev. Internal Section

Scale: 3/8" = 1'

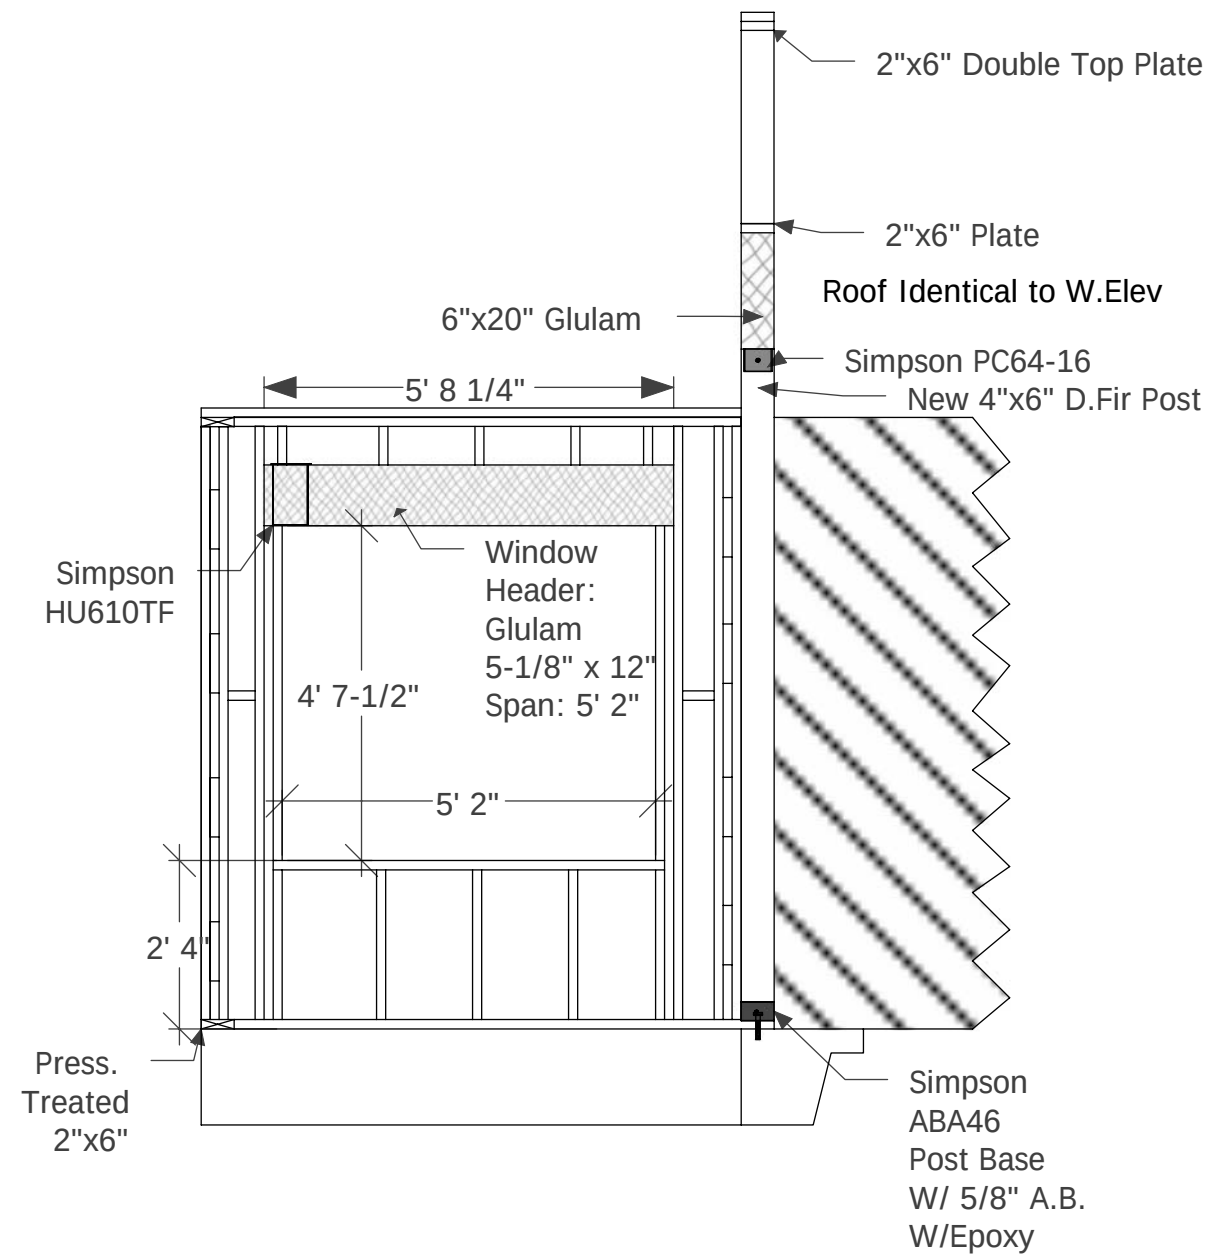


South Side - Frame
E. Elevation

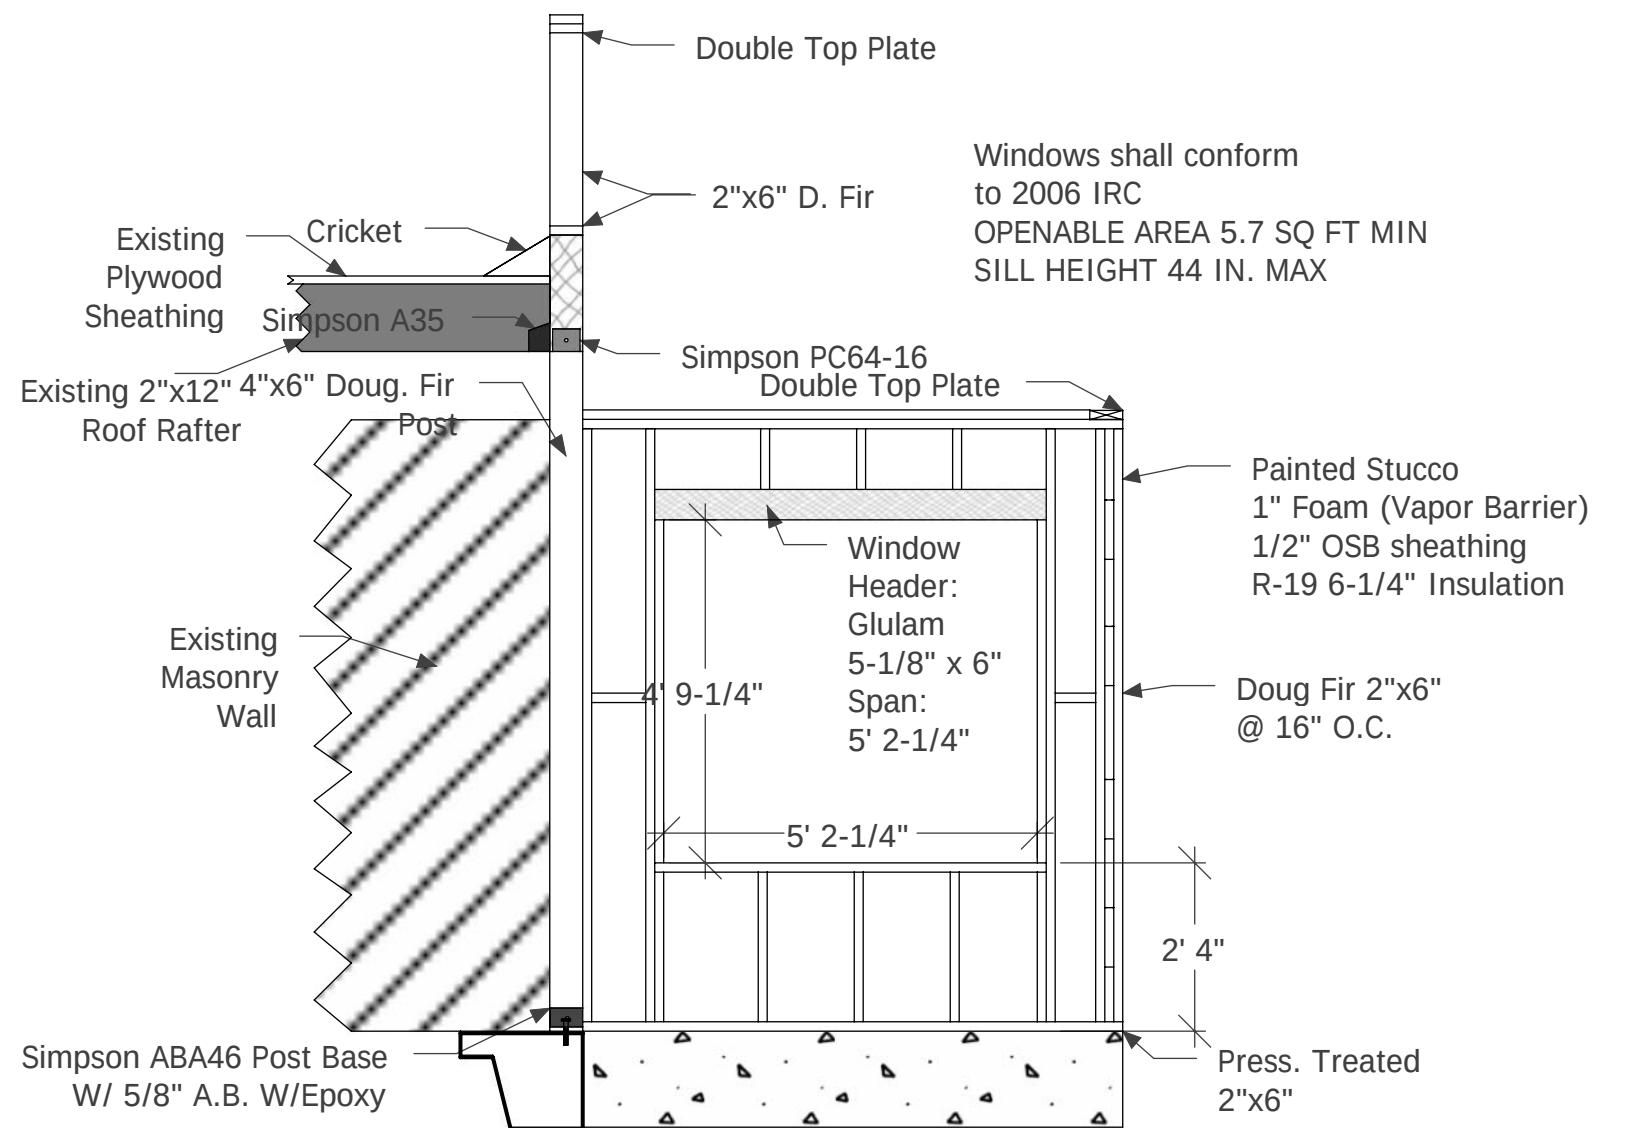

South Side - Frame
W. Elevation



South Side - Frame
E. & W. Elevations

Scale: 3/8" = 1'

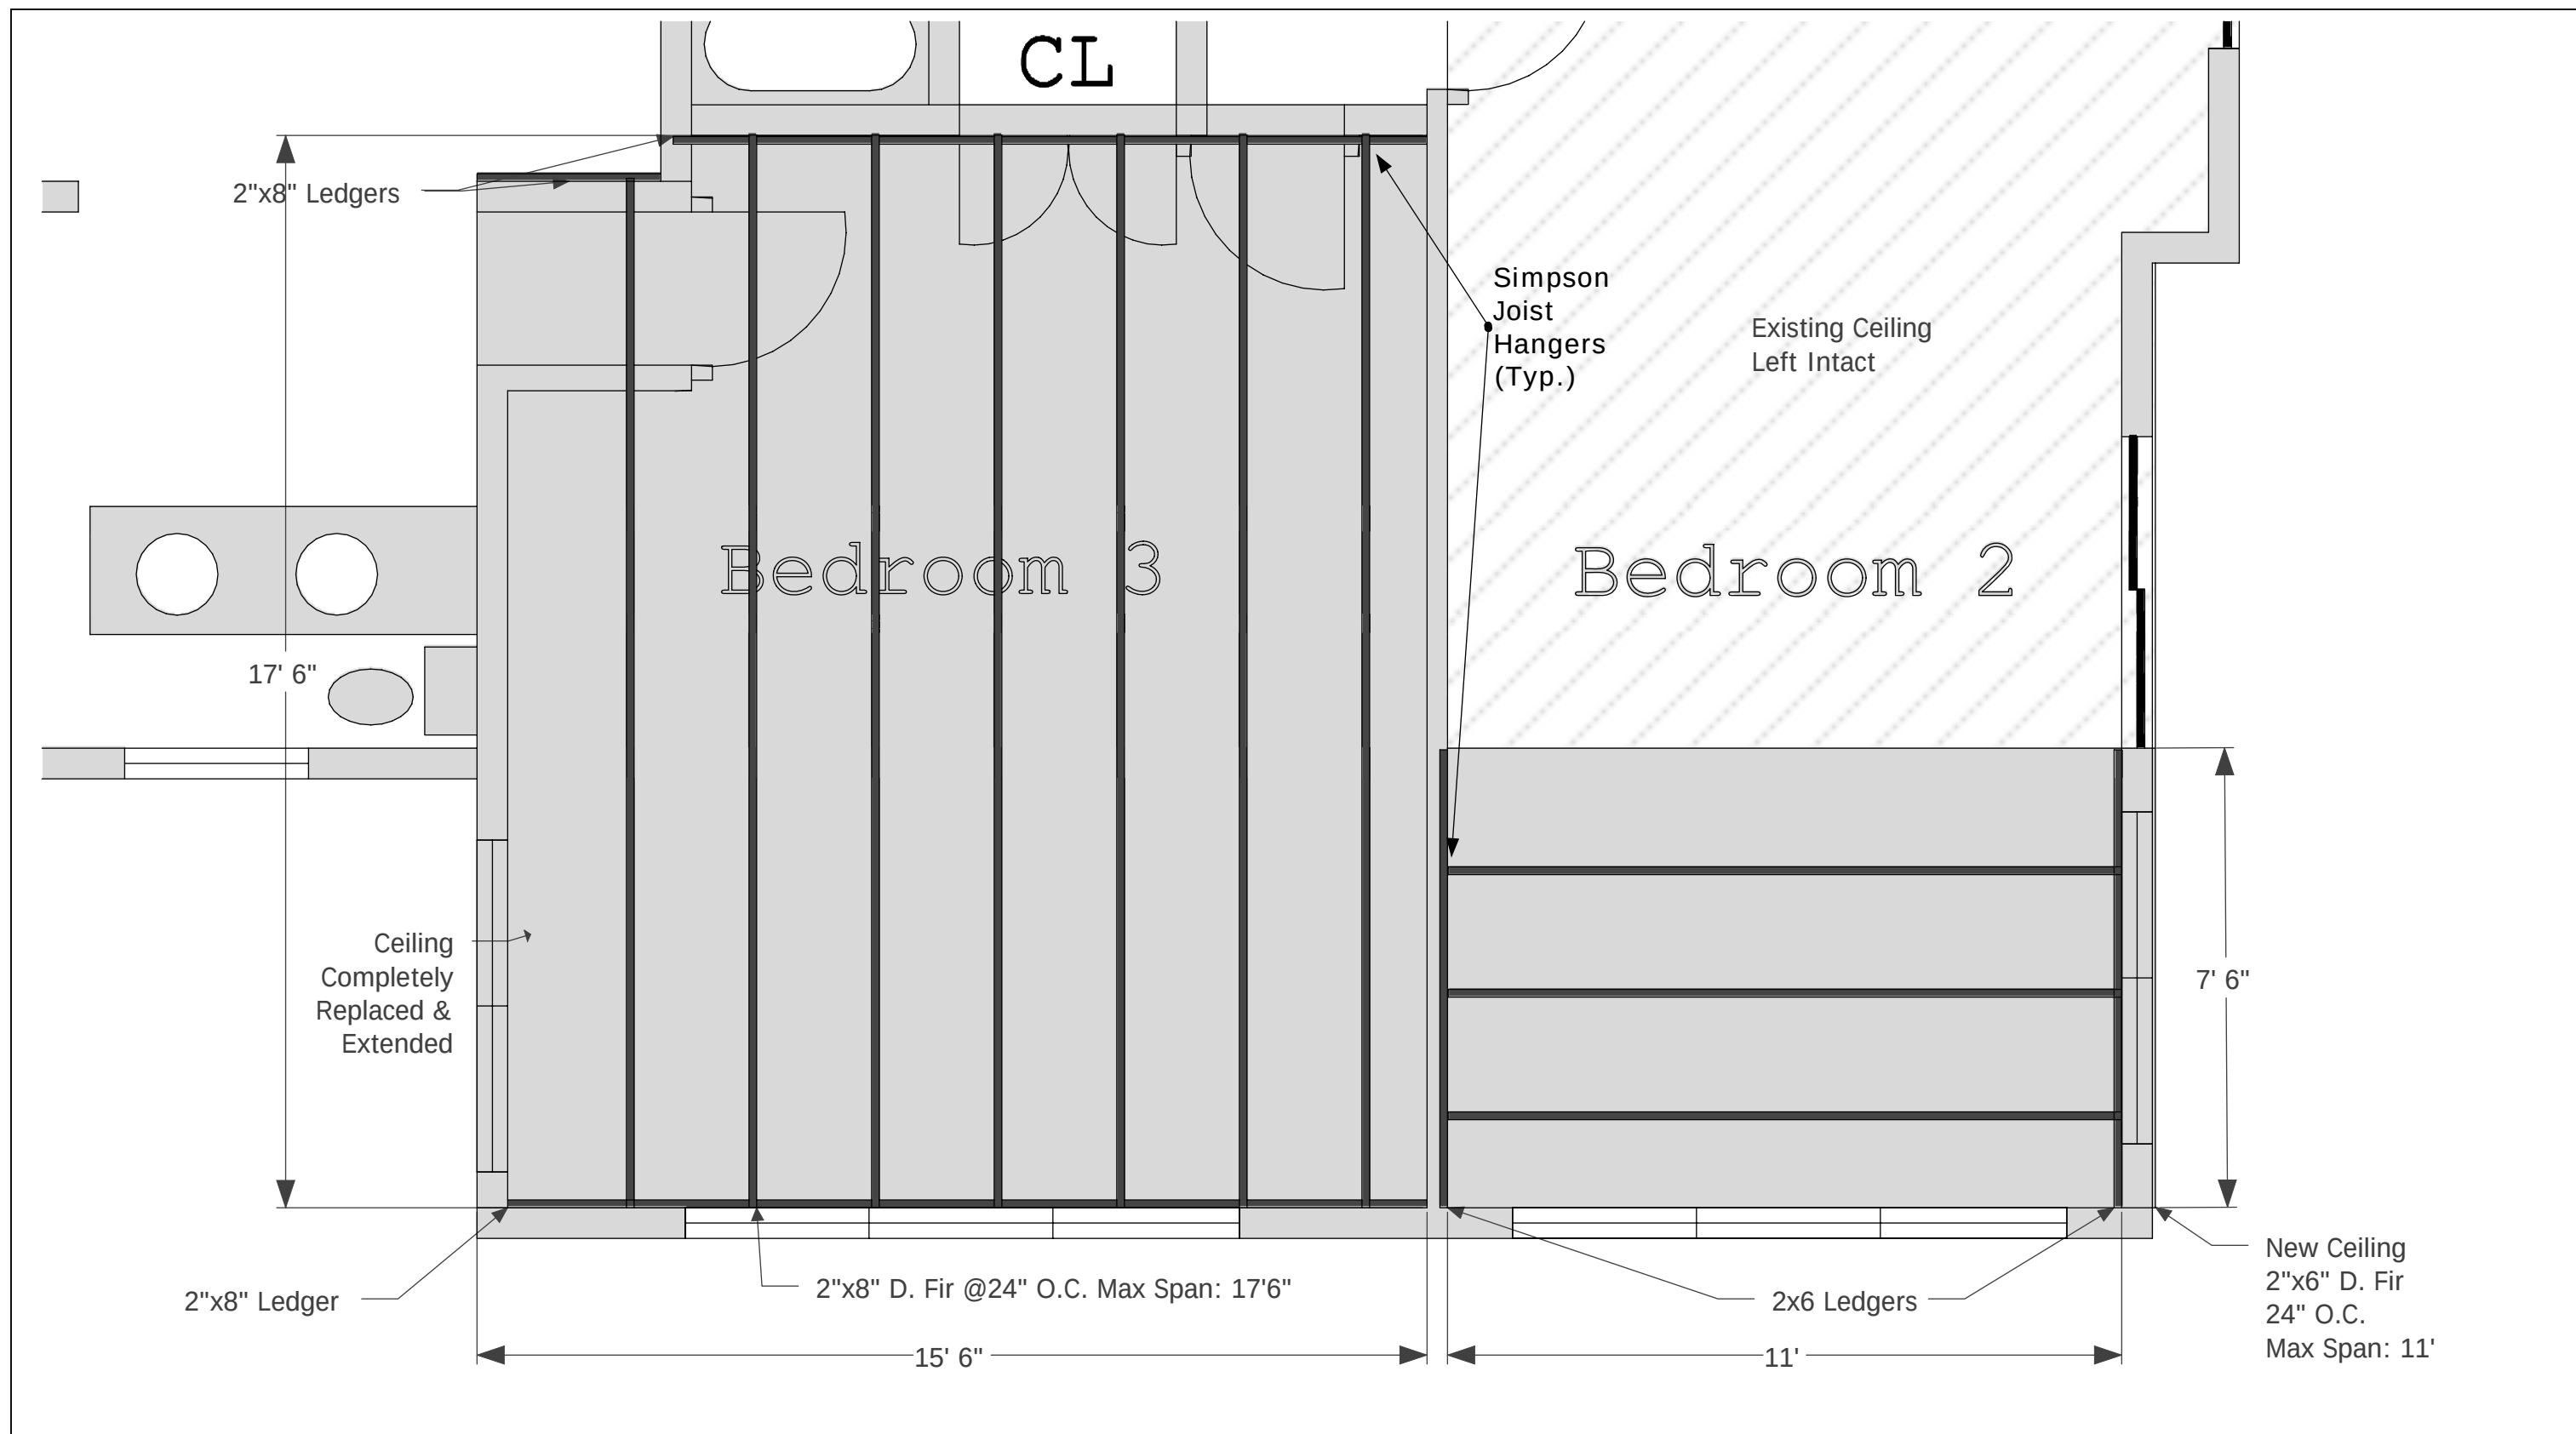


South Side - Ceiling

Scale: 1/4" = 1'

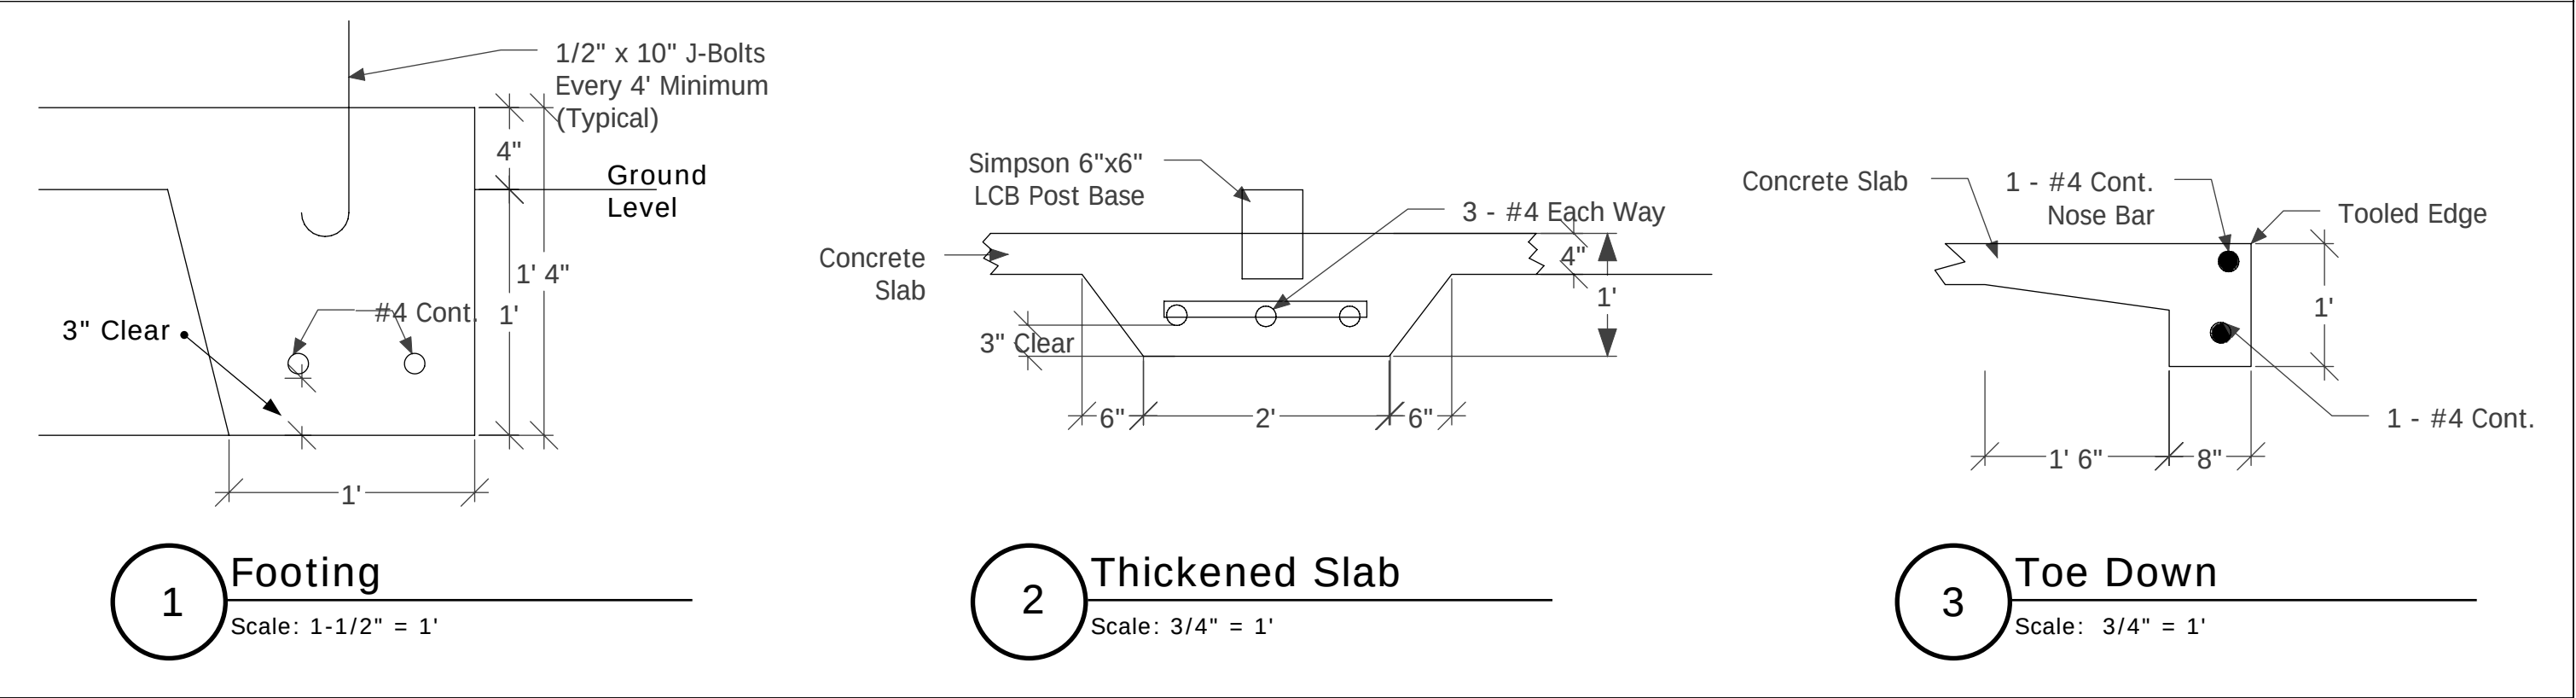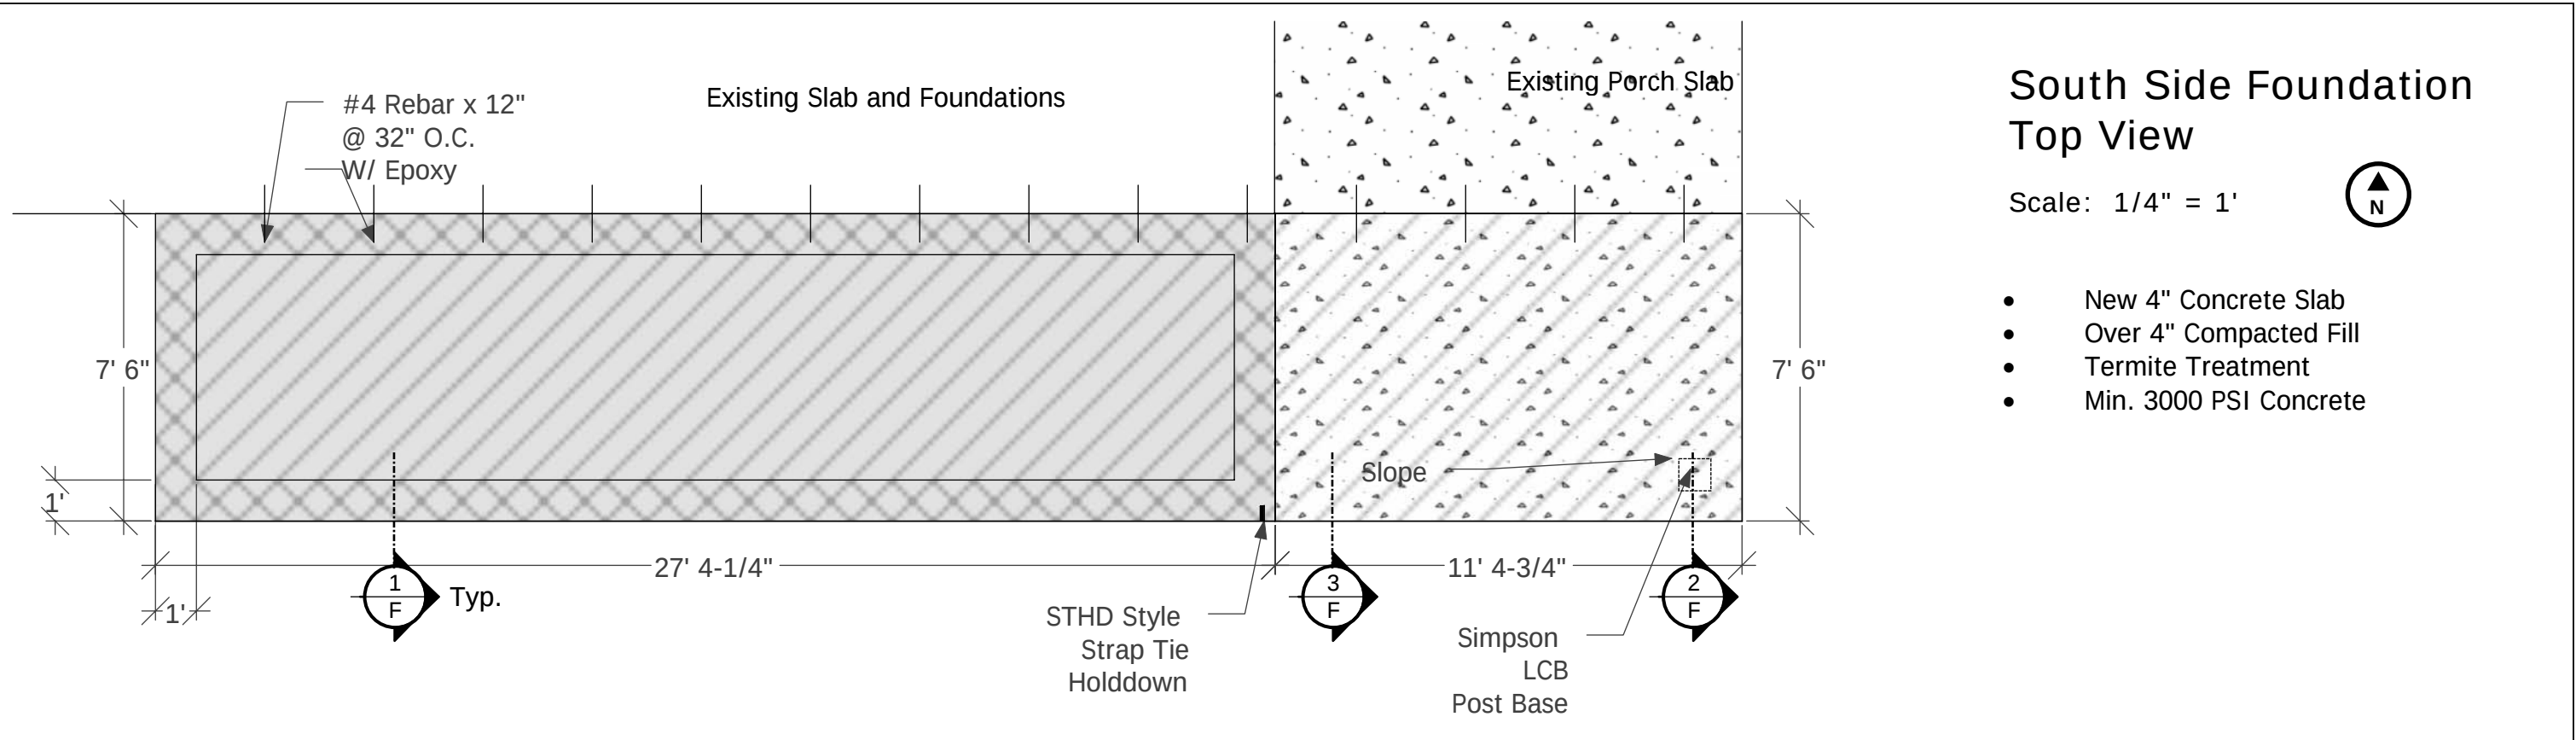

South Side - Foundation
And Details


SS
F

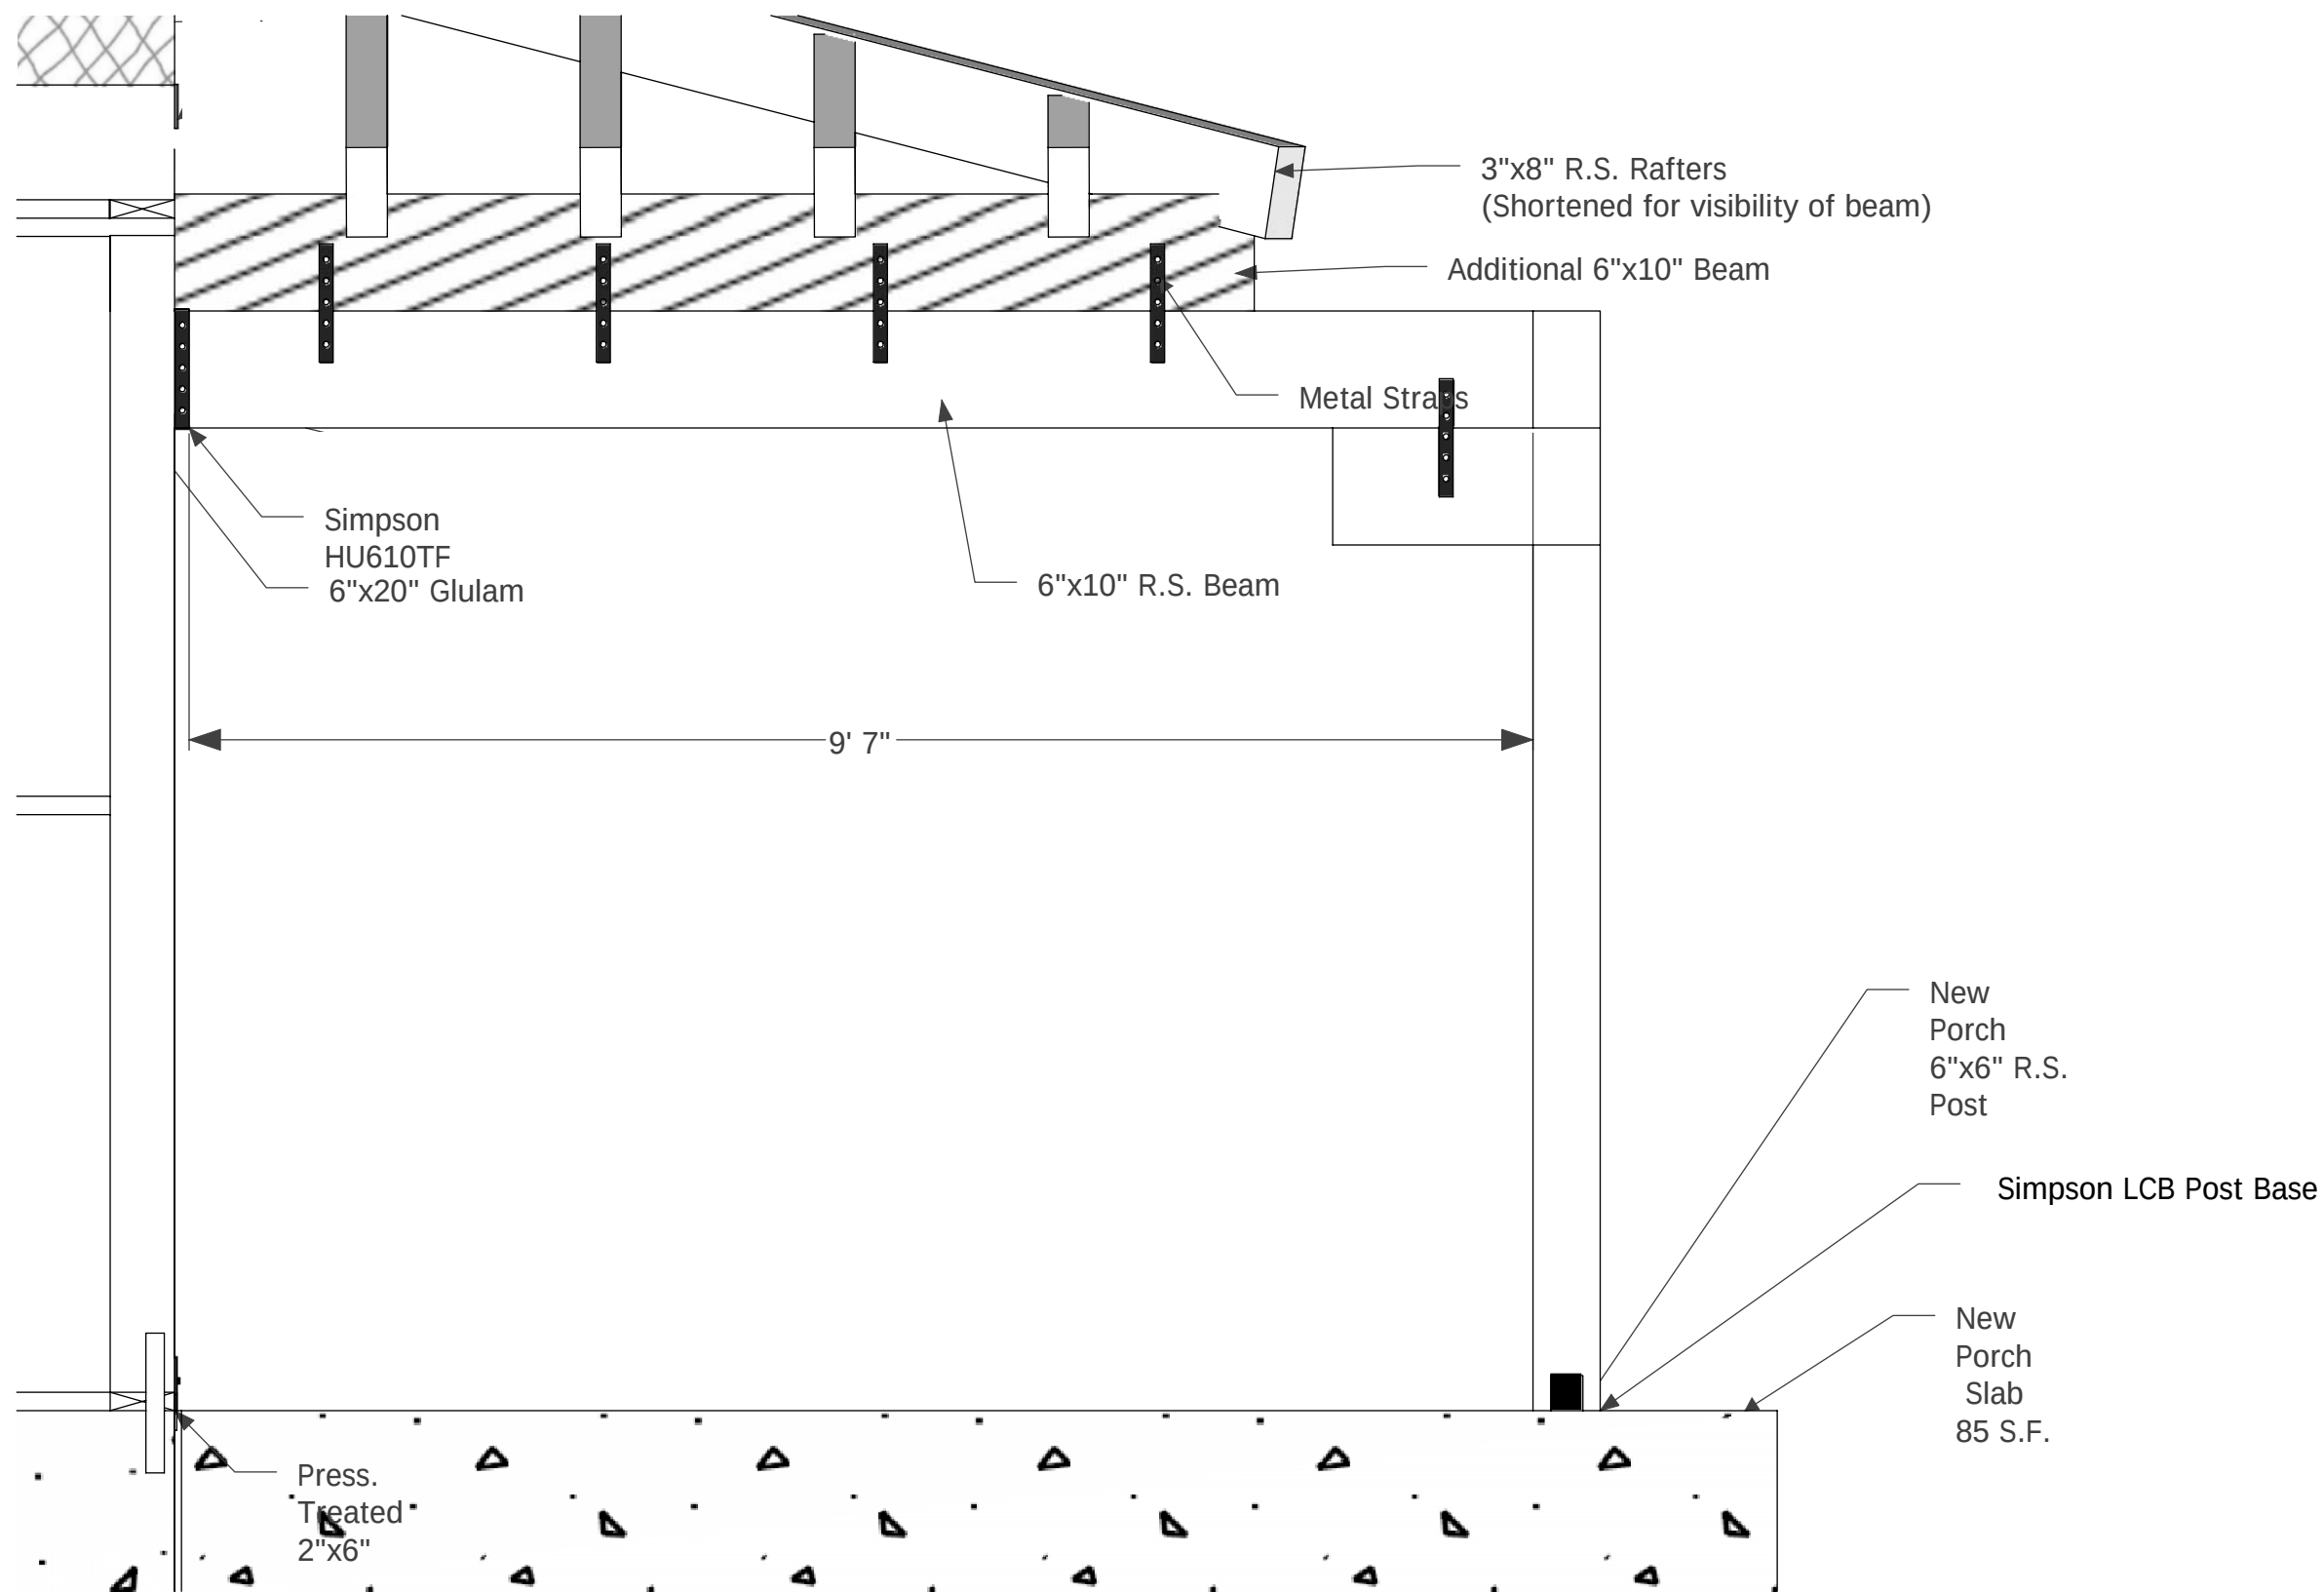


S. Side - Porch N. Elev

Scale: 3/4" = 1'


S. Side - North Elev.

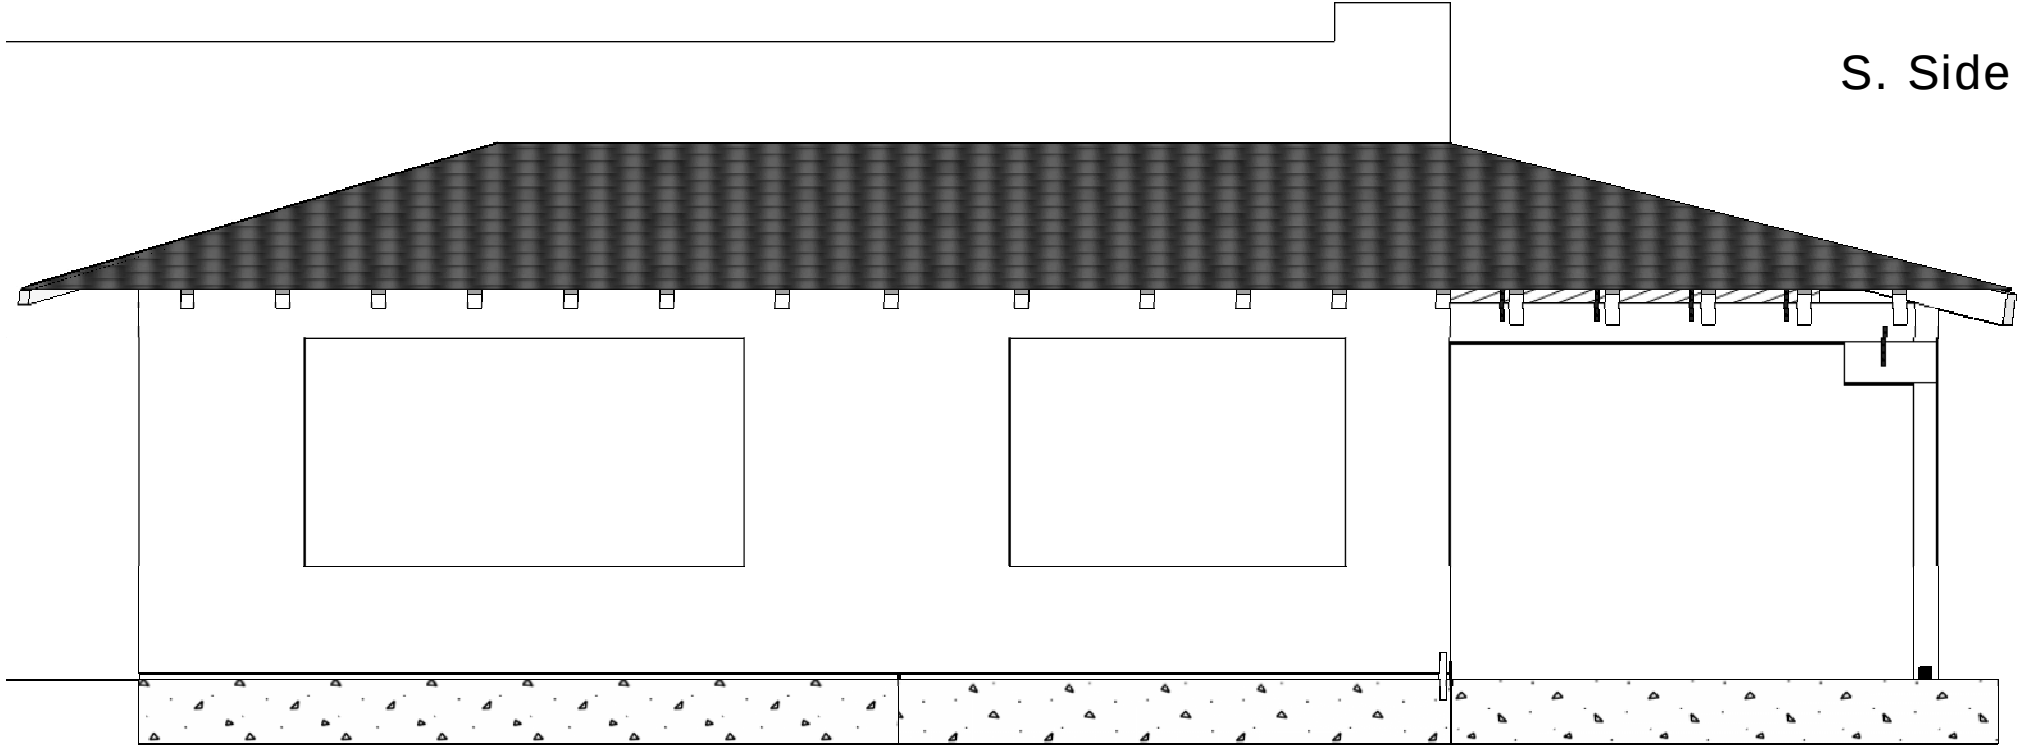

S. Side - East Elev.

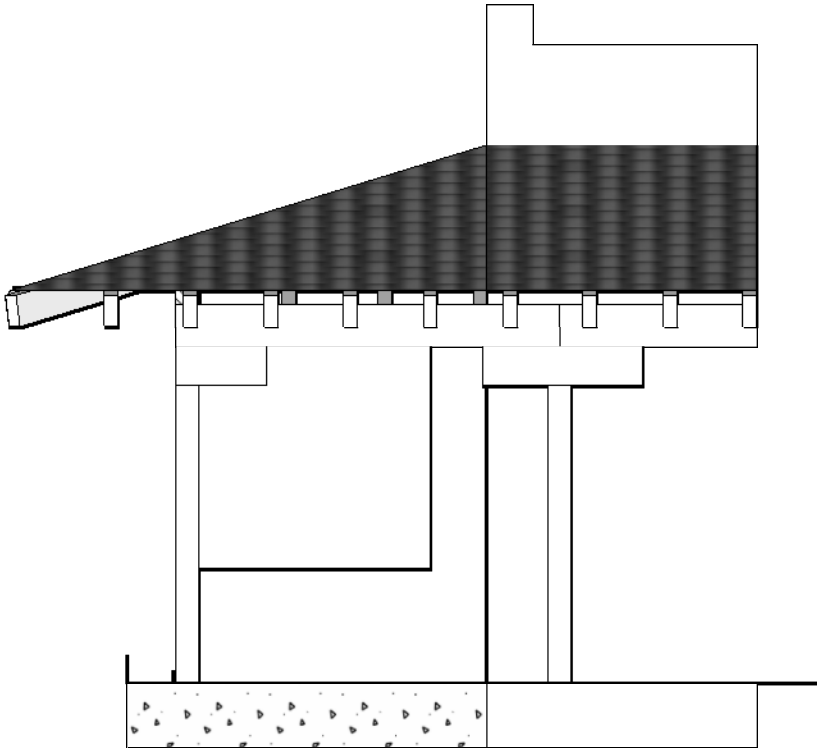


S. Side - West Elev.

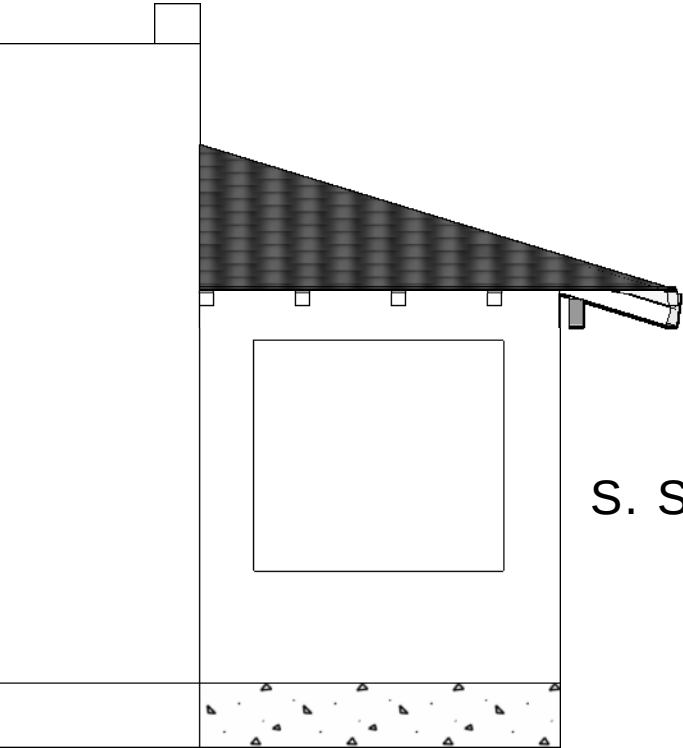

S. Side - Finished Elev.


Scale: 1/4" = 1'

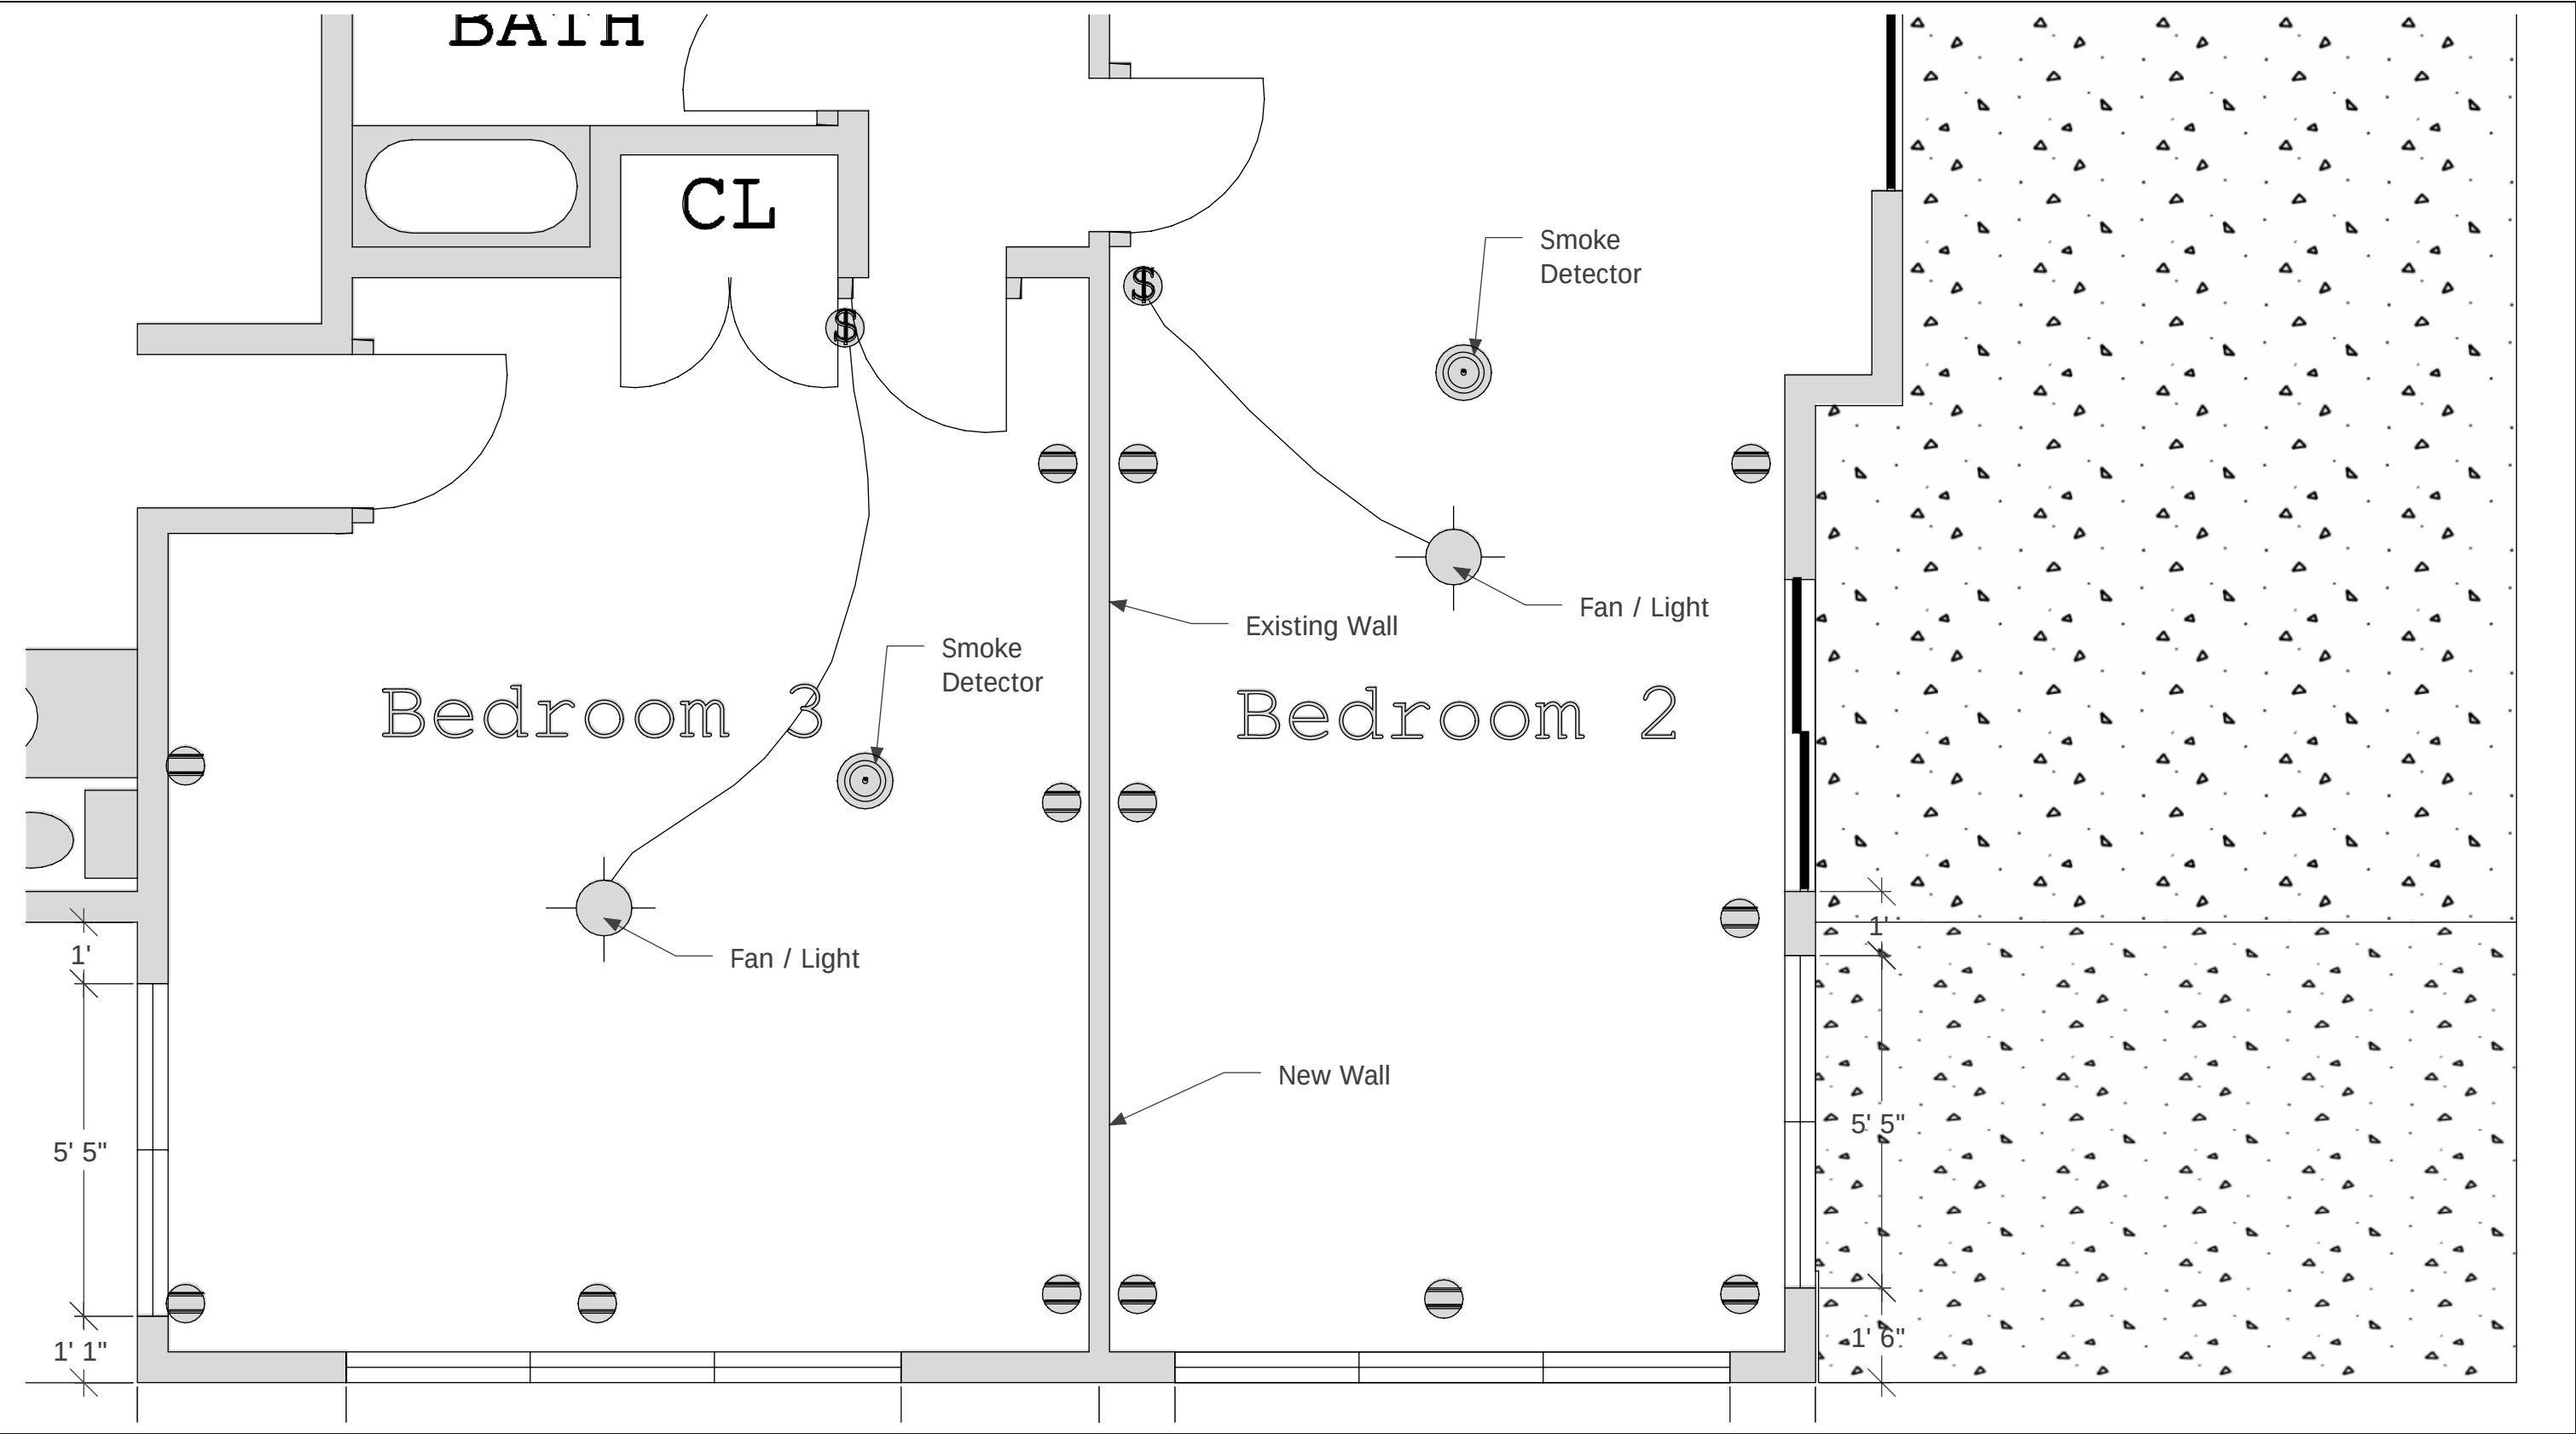


All Fans, Lights, and Smoke Detectors exist and will be moved.

S. Side - Electrical


Scale: 3/8" = 1'

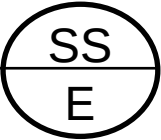

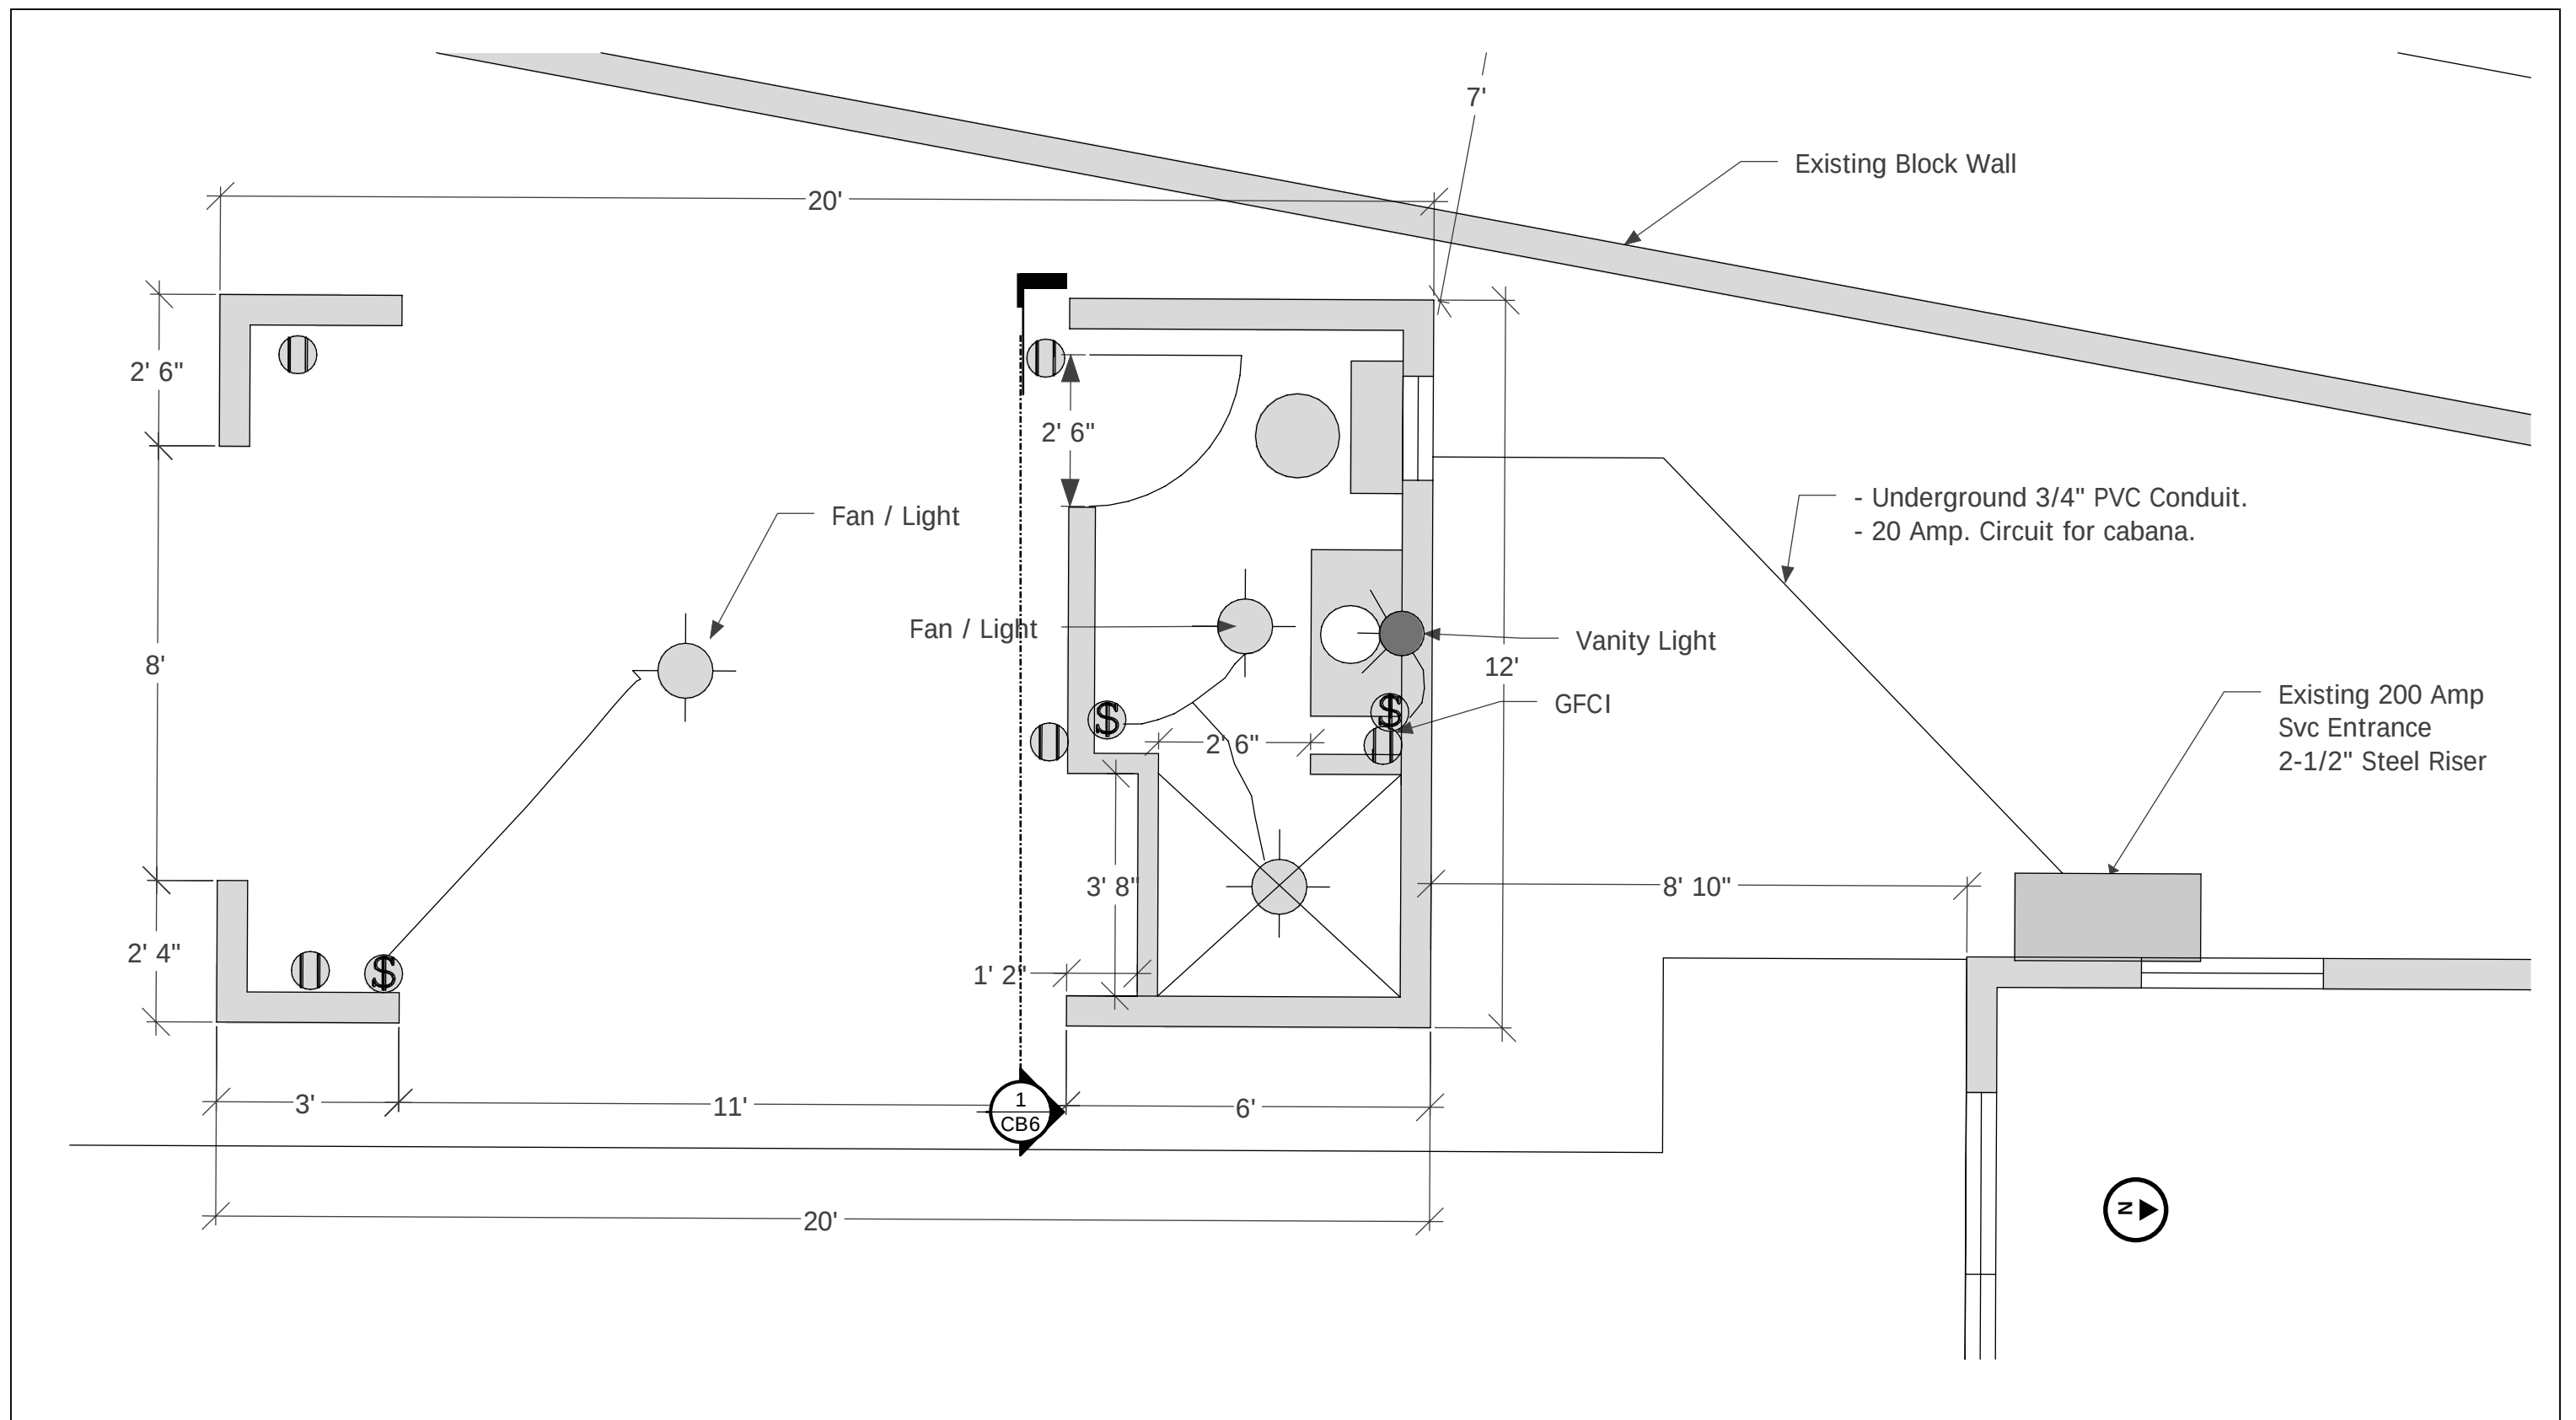


Cabana - Floorplan W/
Electrical

Scale: 1/4" = 1'

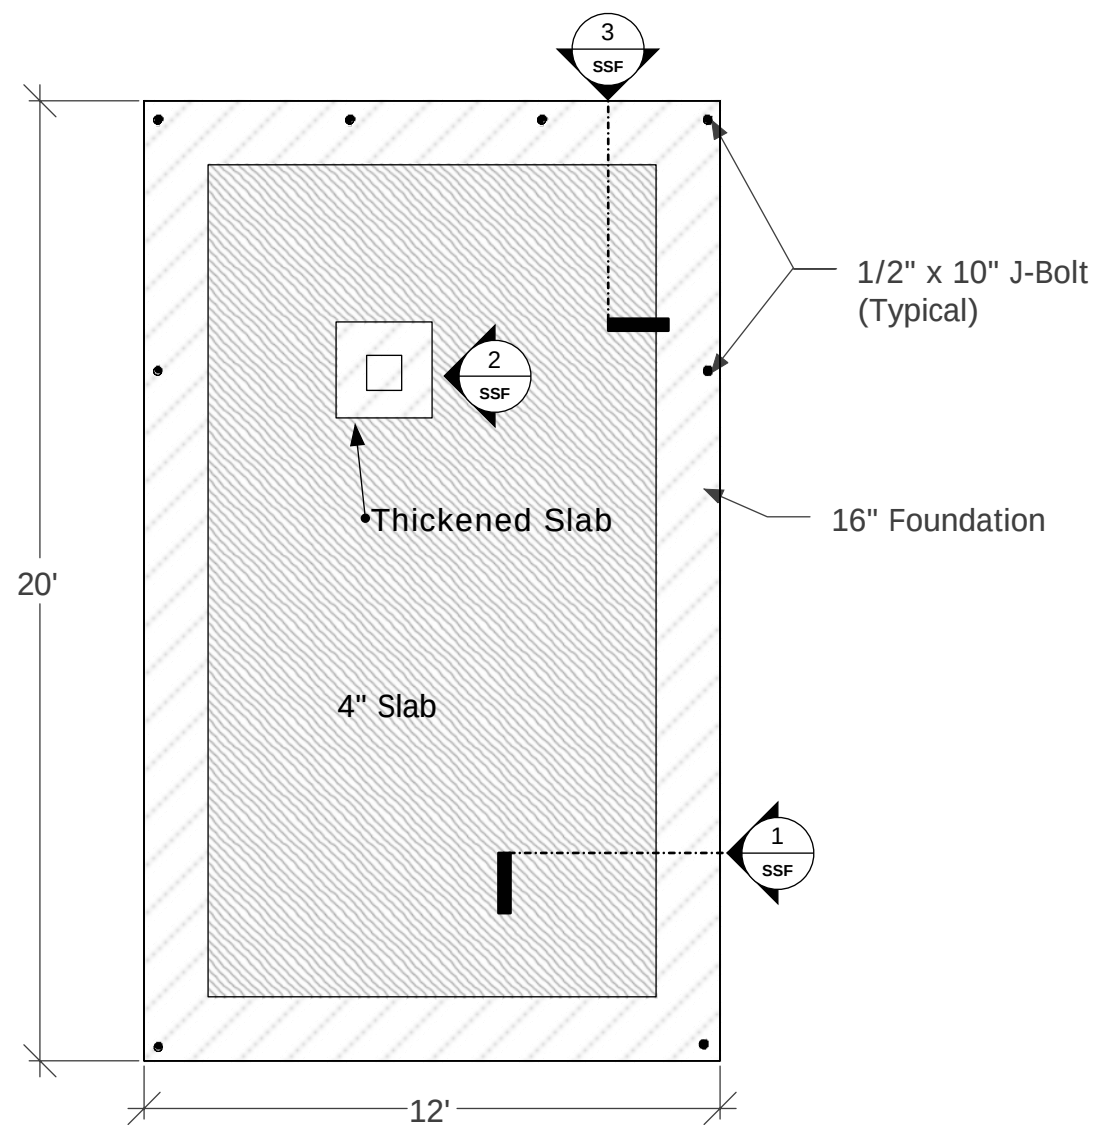

Cabana - Foundation

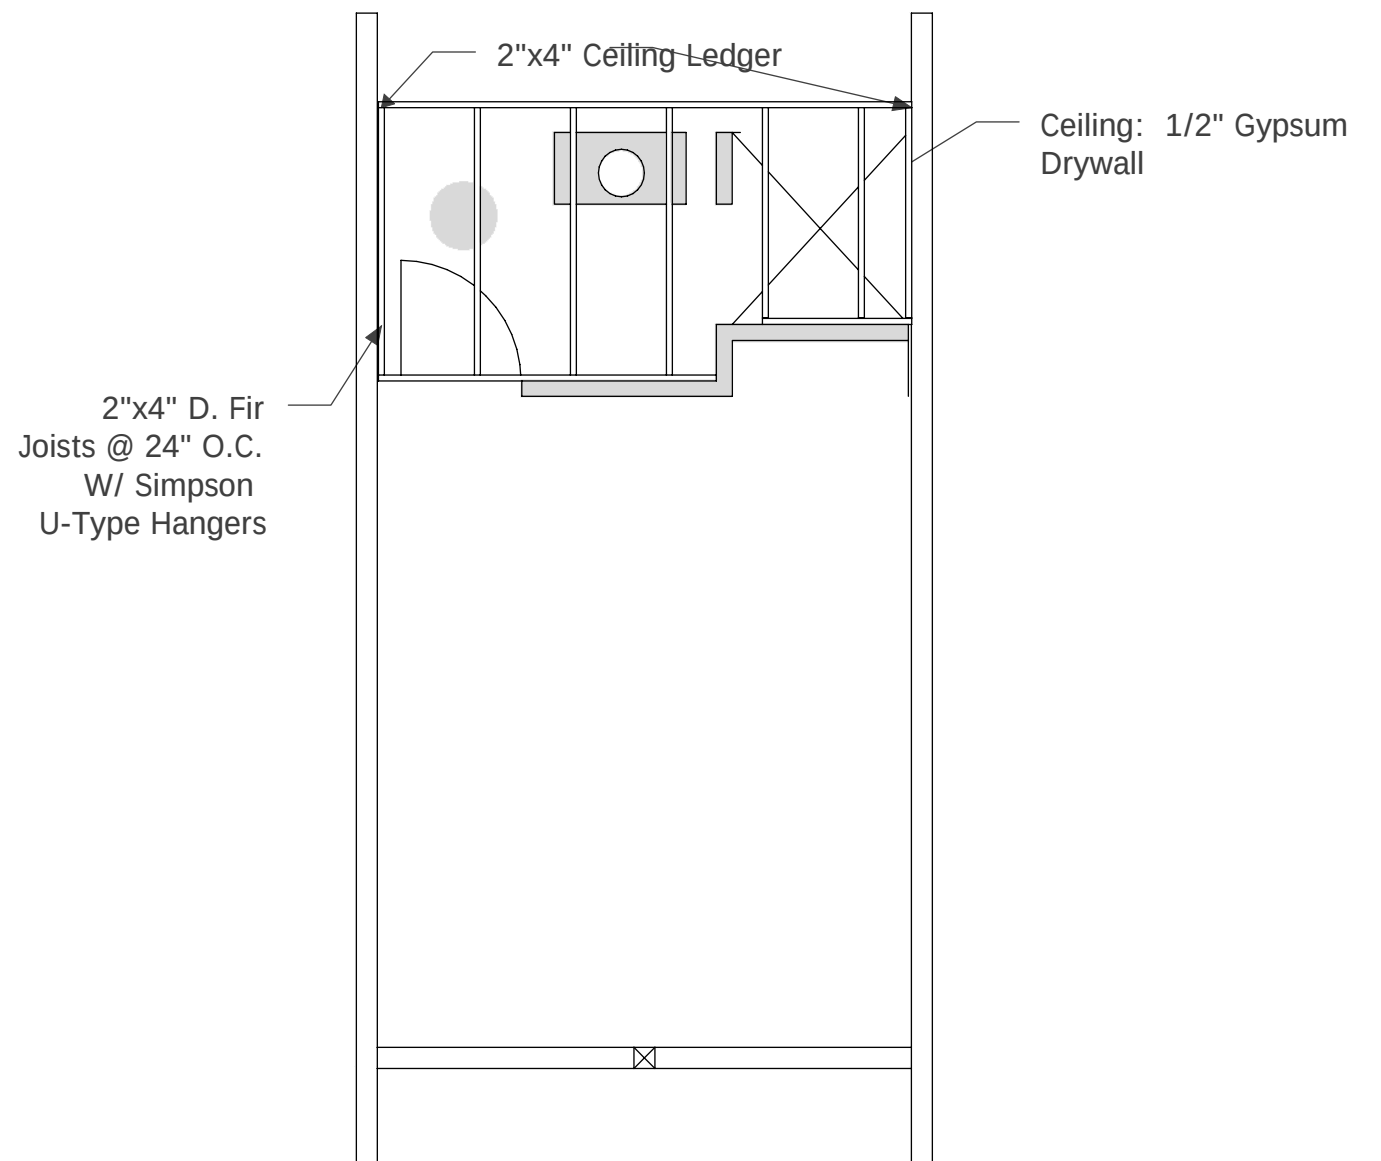



Cabana - Ceiling



Cabana - Foundation and Ceiling


Scale: 1/4" = 1'

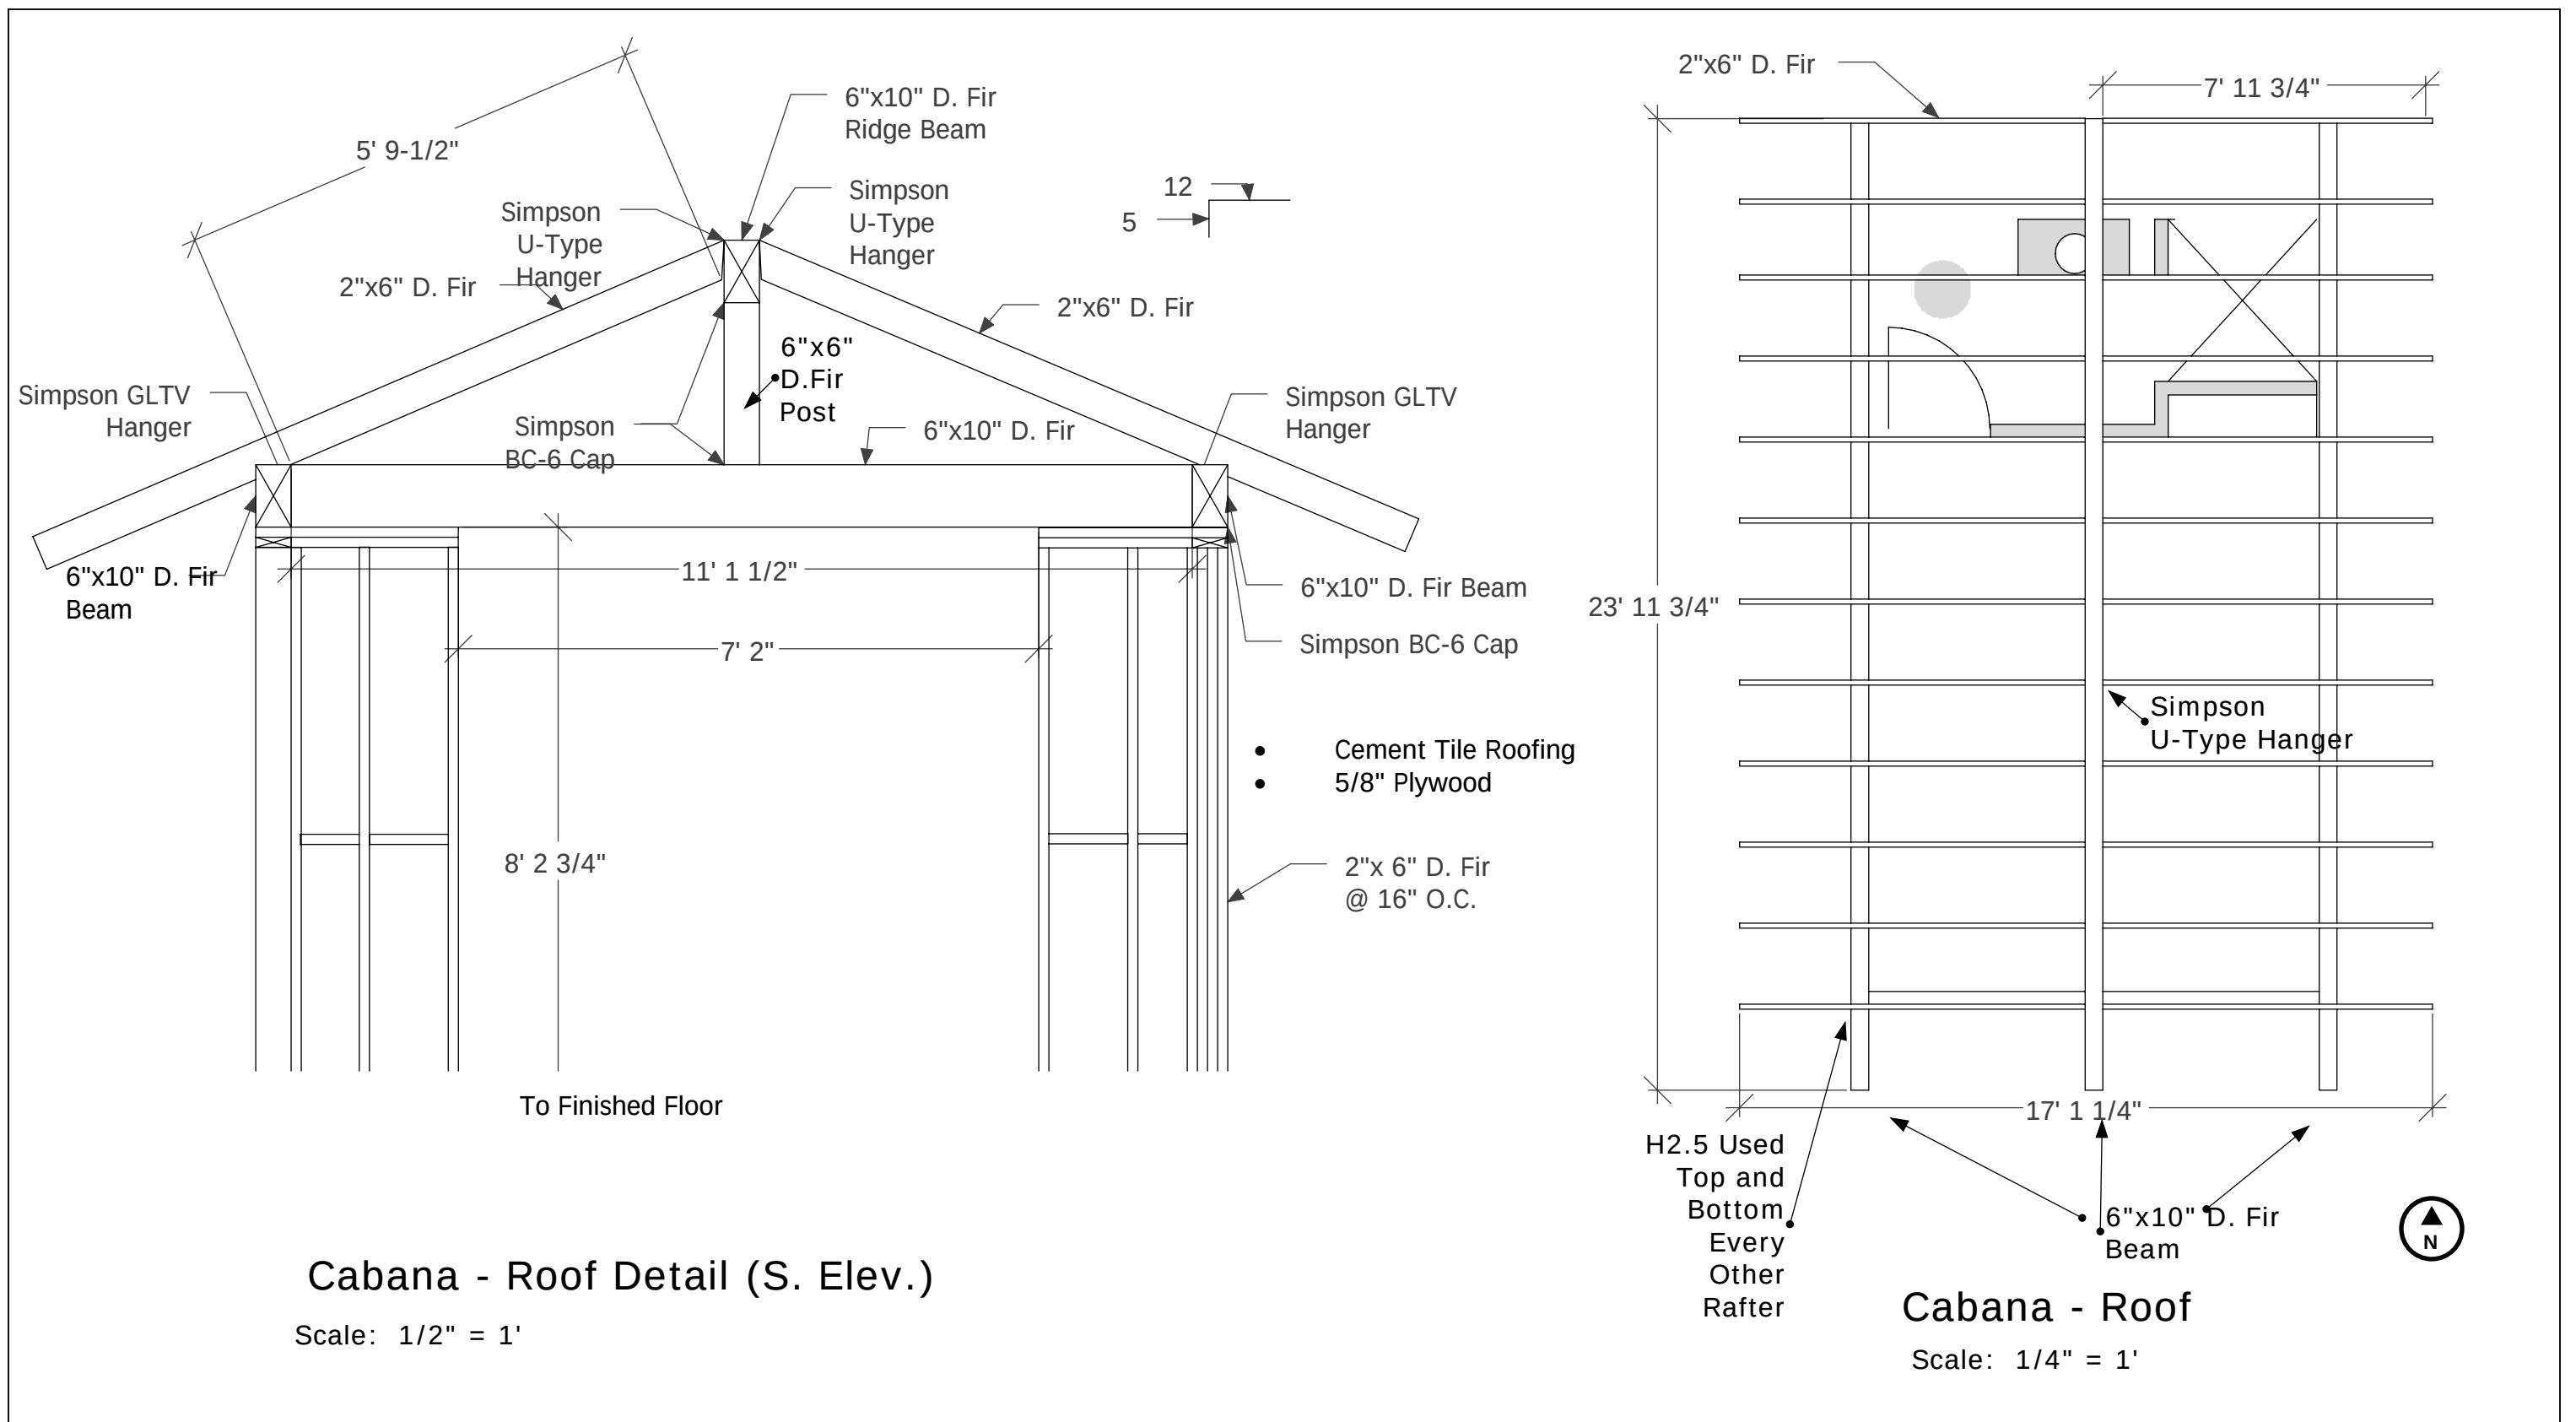

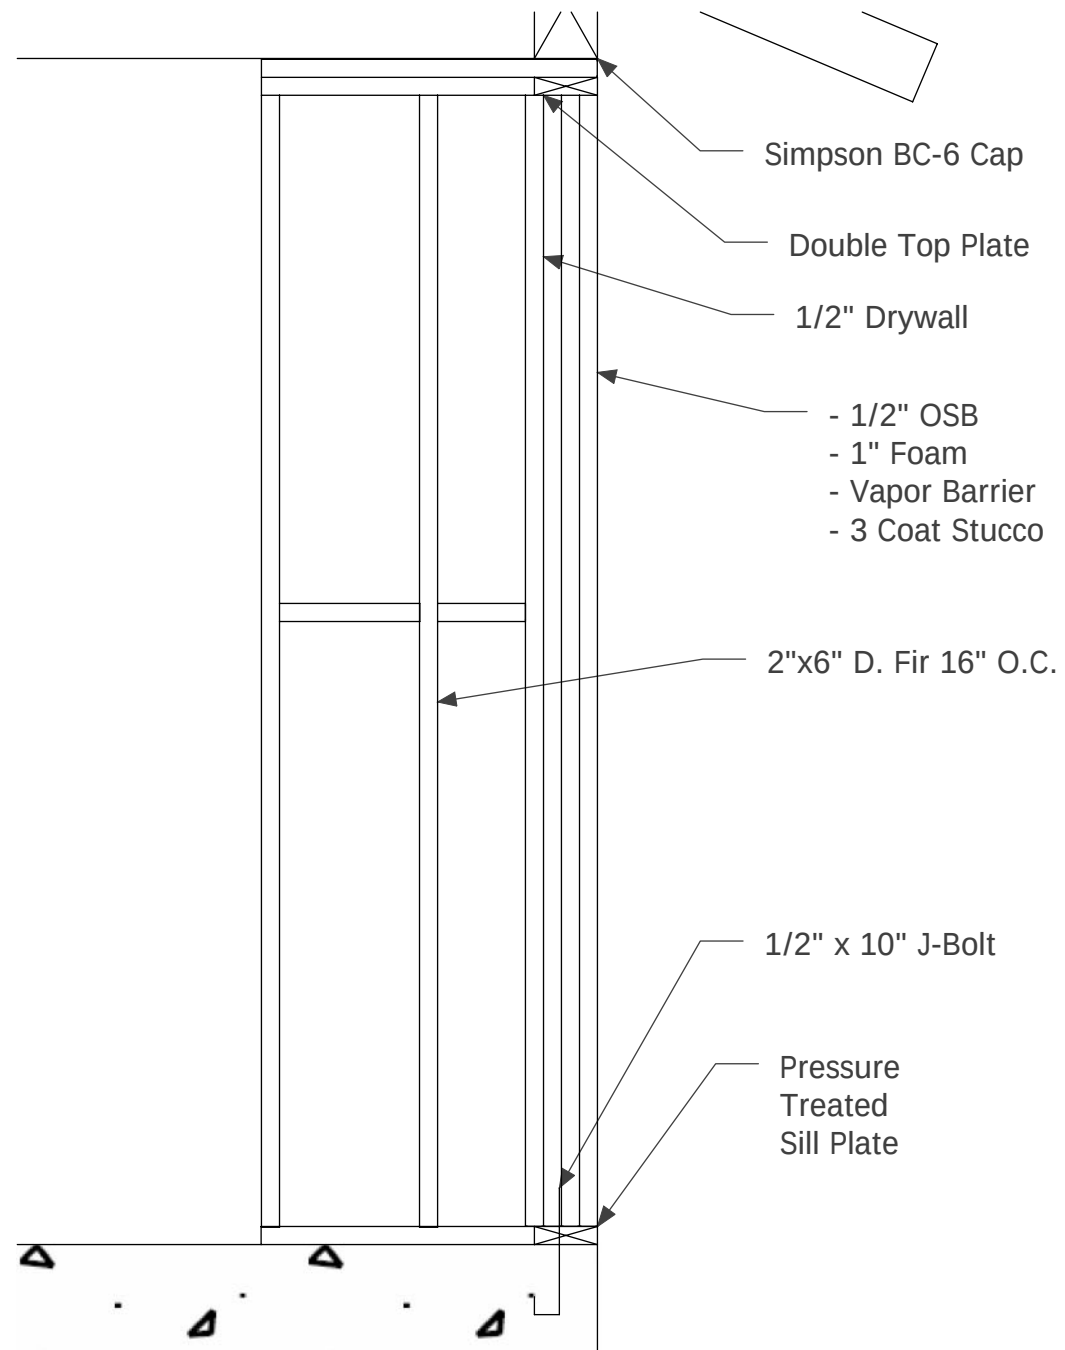

Cabana - Frame Detail


Scale: 3/4" = 1'

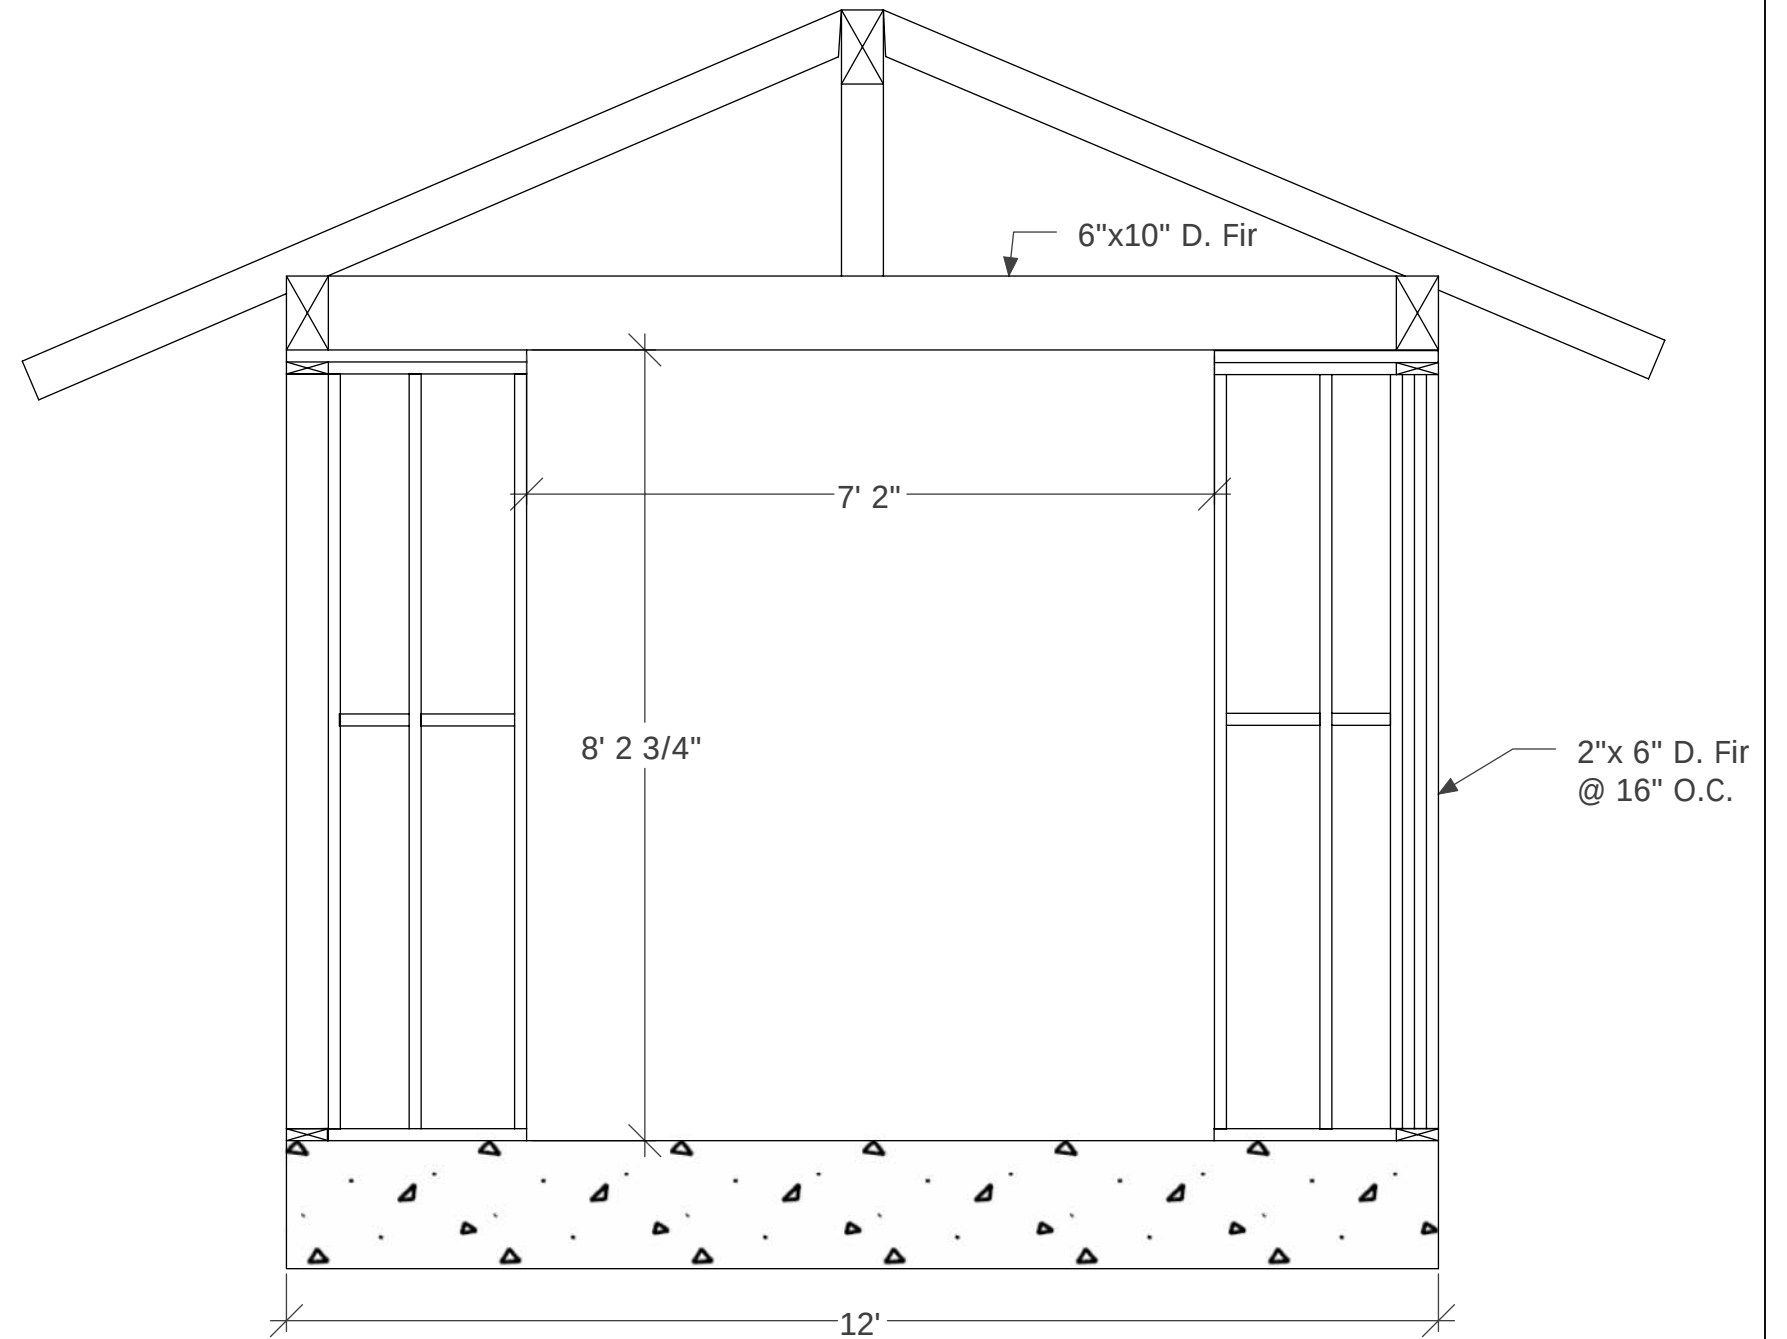

Cabana - Frame - S. Elev.


Scale: 1/2" = 1'

Cabana - Frame S. Elev
and Detail

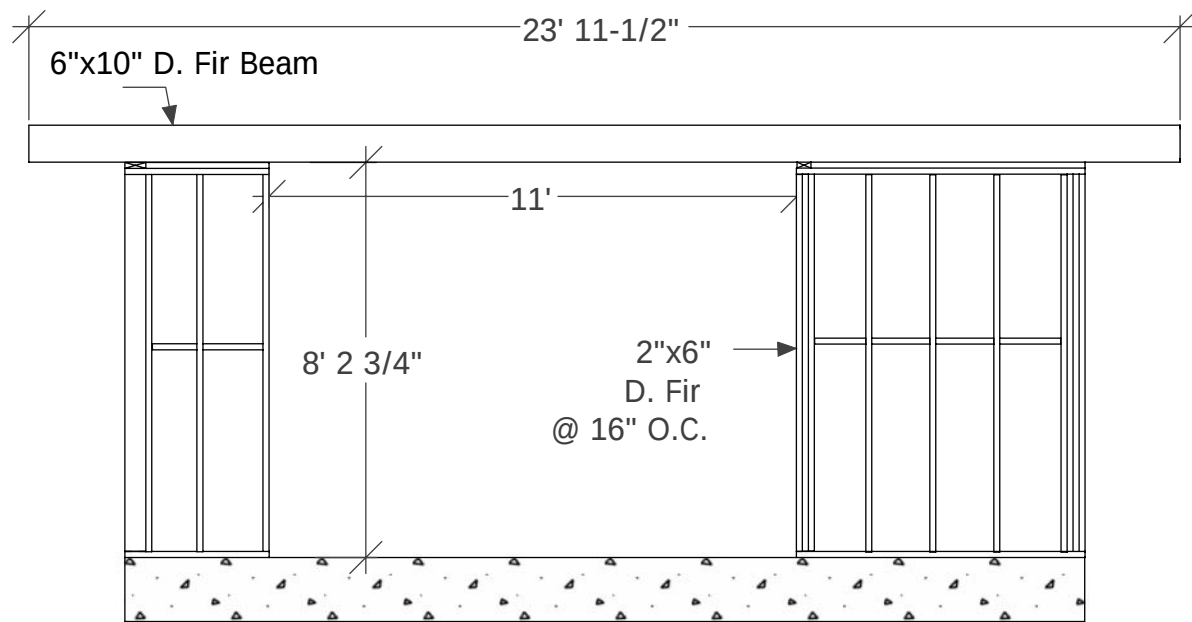

Cabana - Frame - E. Elev


Scale: 1/4" = 1'

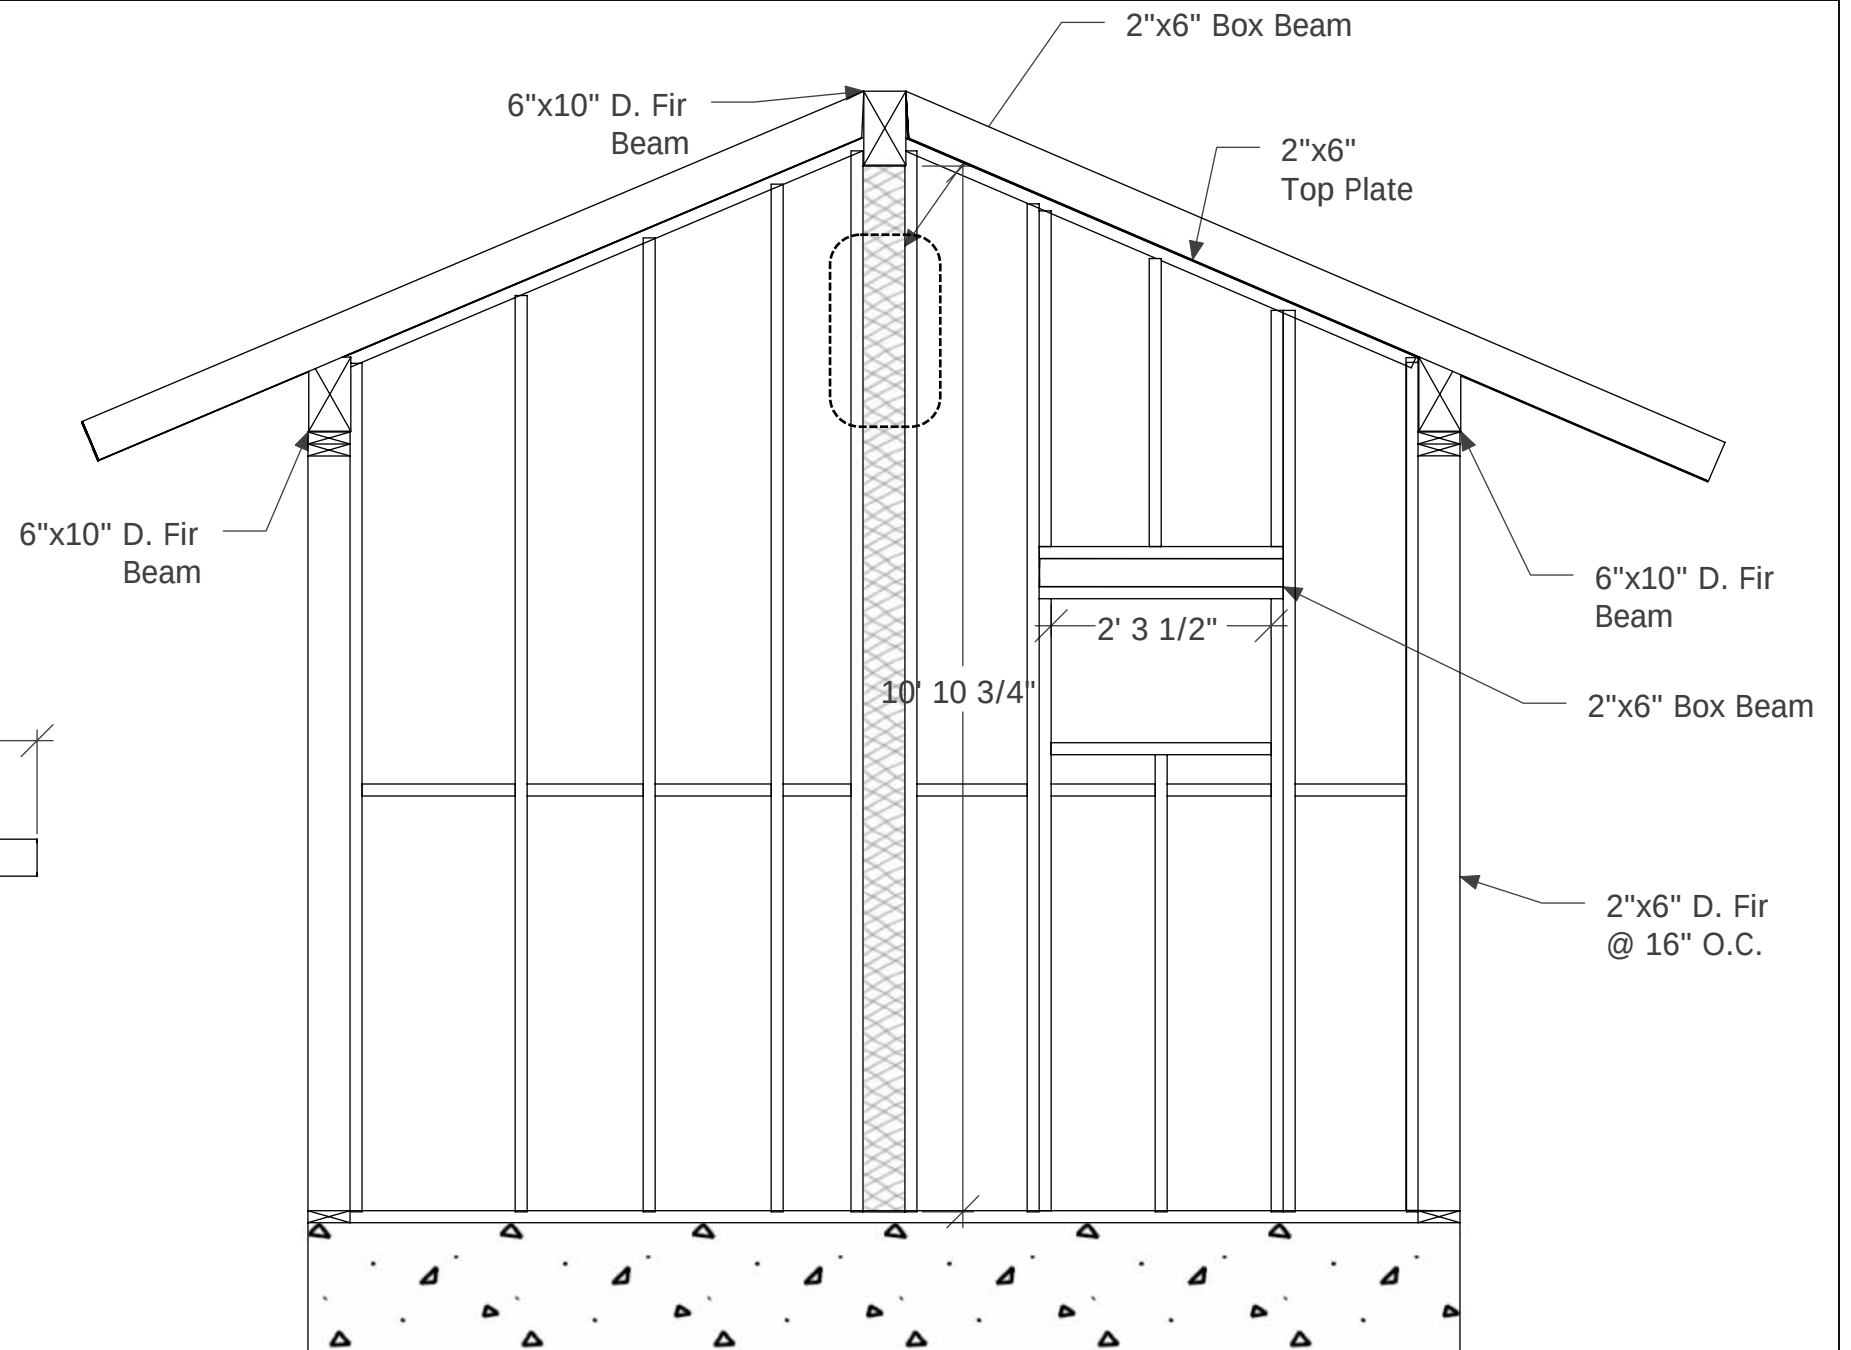

Cabana - Frame - N. Elev.


Scale: 1/2" = 1'

Cabana - Frame N. Elev.
and E. Elev.

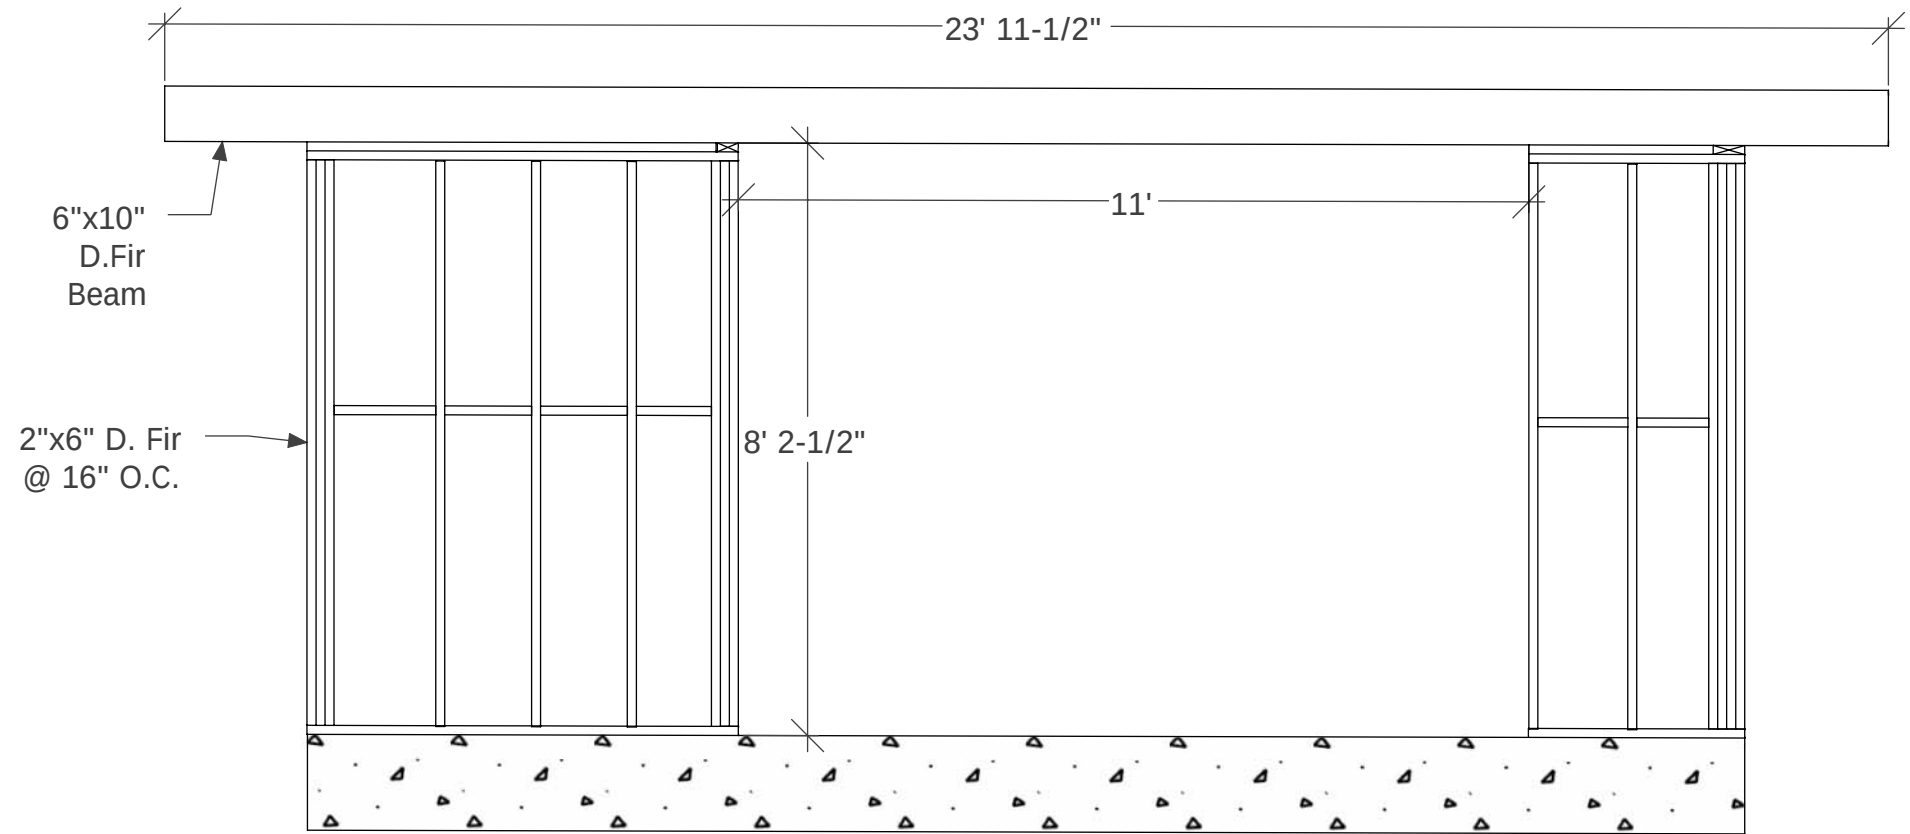


Cabana - Frame - W. Elev.
 Scale: 3/8" = 1'


Cabana - Frame - Sect 1
 Scale: 3/8" = 1'

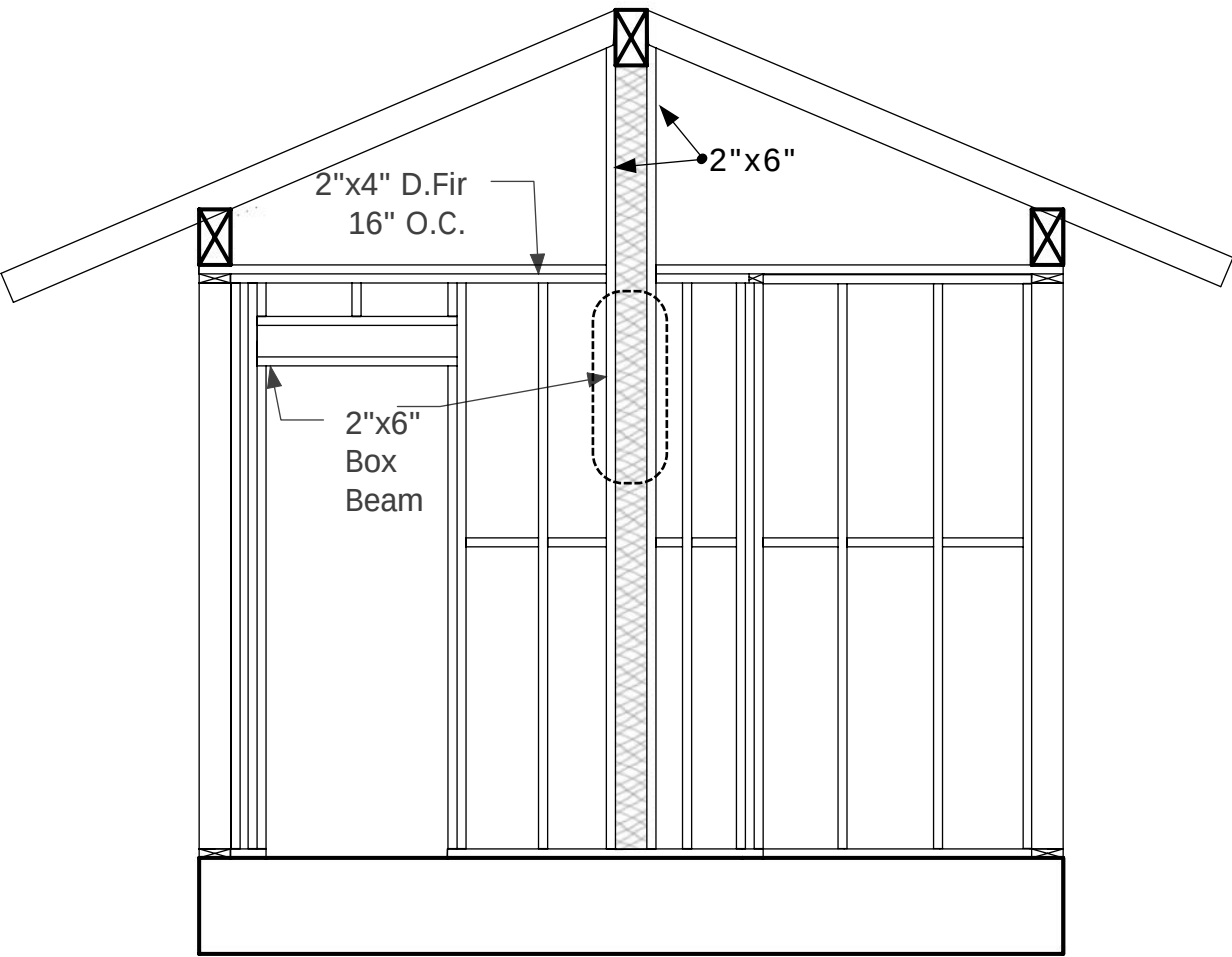


Cabana - Frame W. Elev.
 and Sect. 1

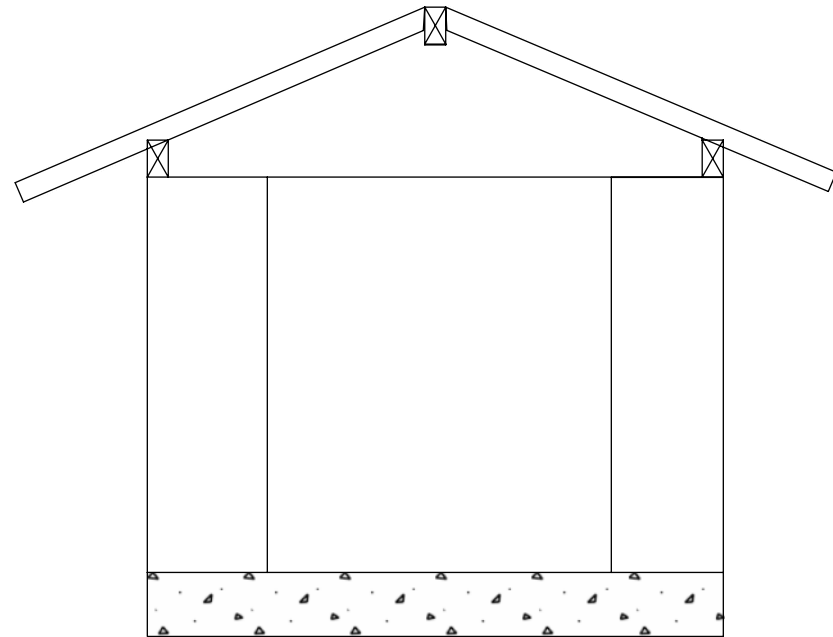


Cabana - External- S. Elev.
 Scale: 1/4" = 1'

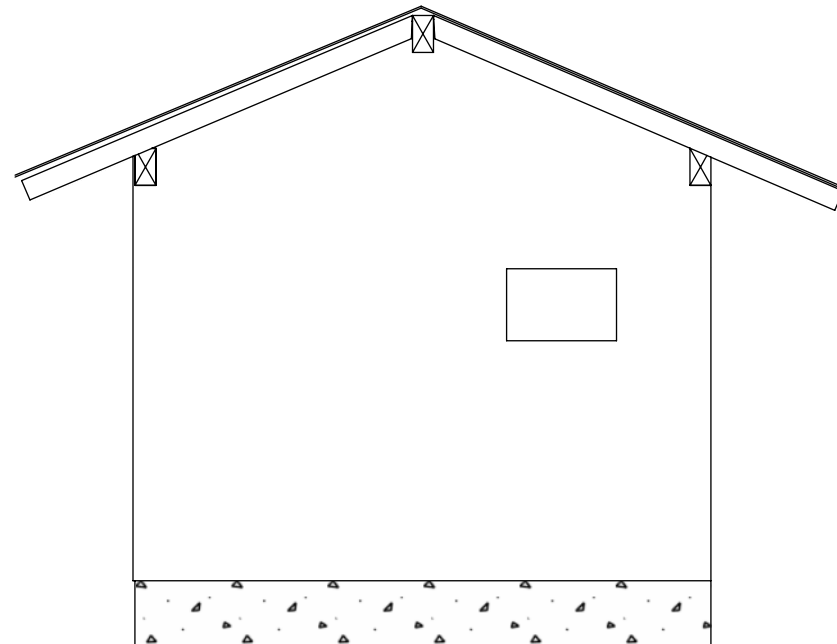


Cabana - External- N. Elev.
 Scale: 1/4" = 1'

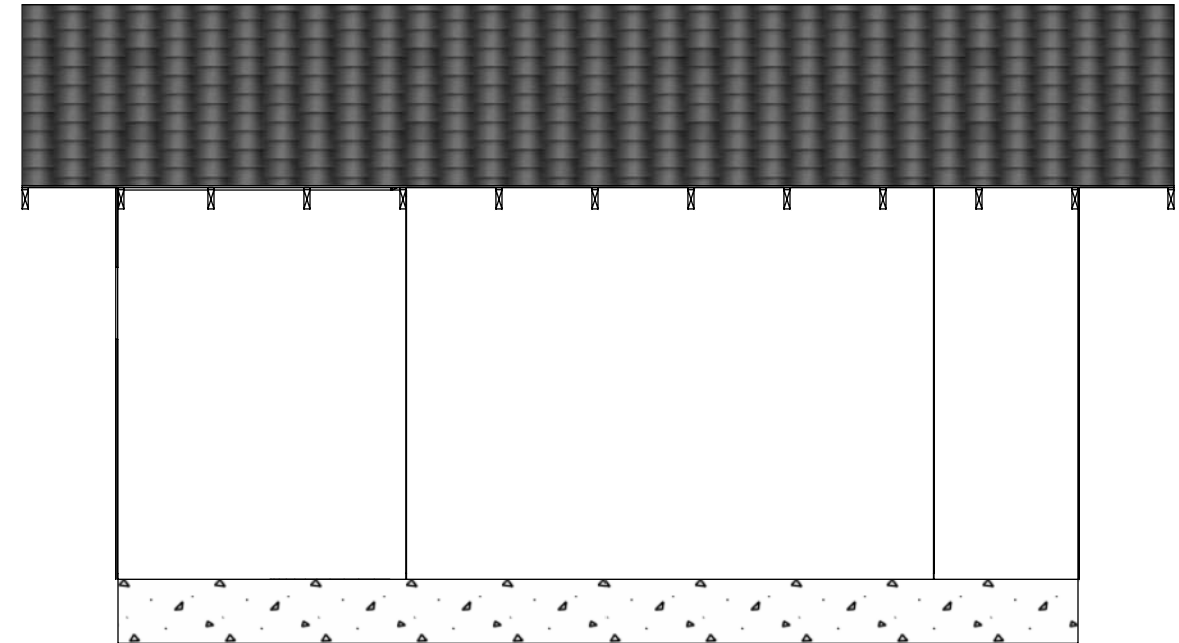


Cabana - External- W. Elev.
 Scale: 1/4" = 1'

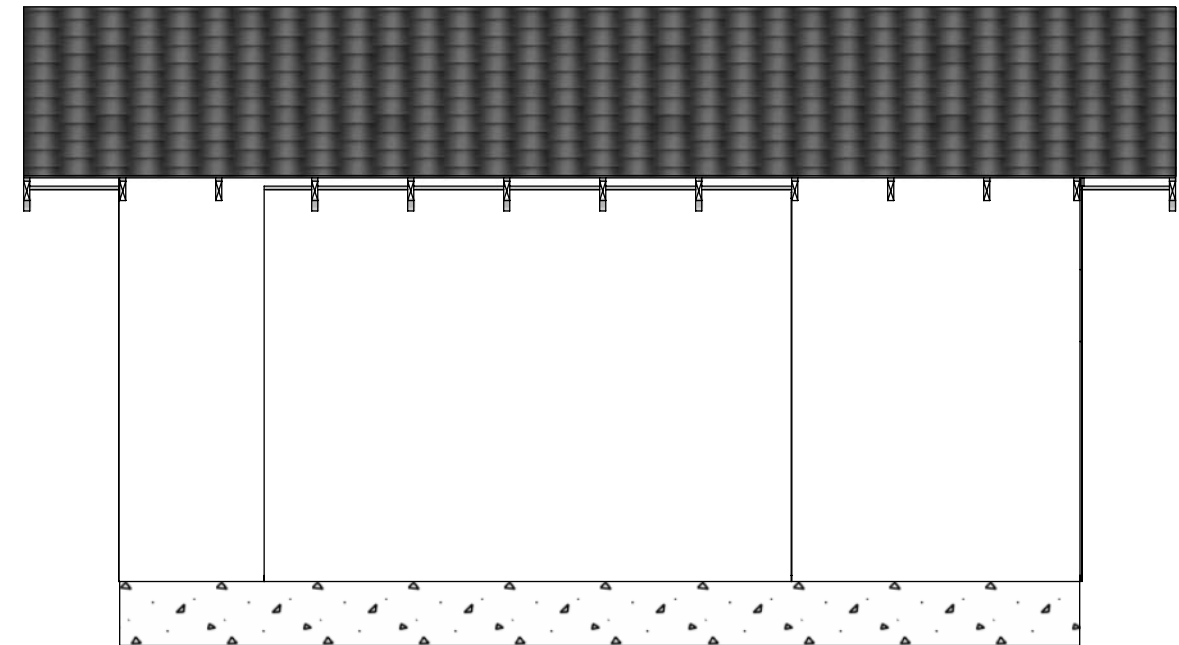


Cabana - External- E. Elev.
 Scale: 1/4" = 1'

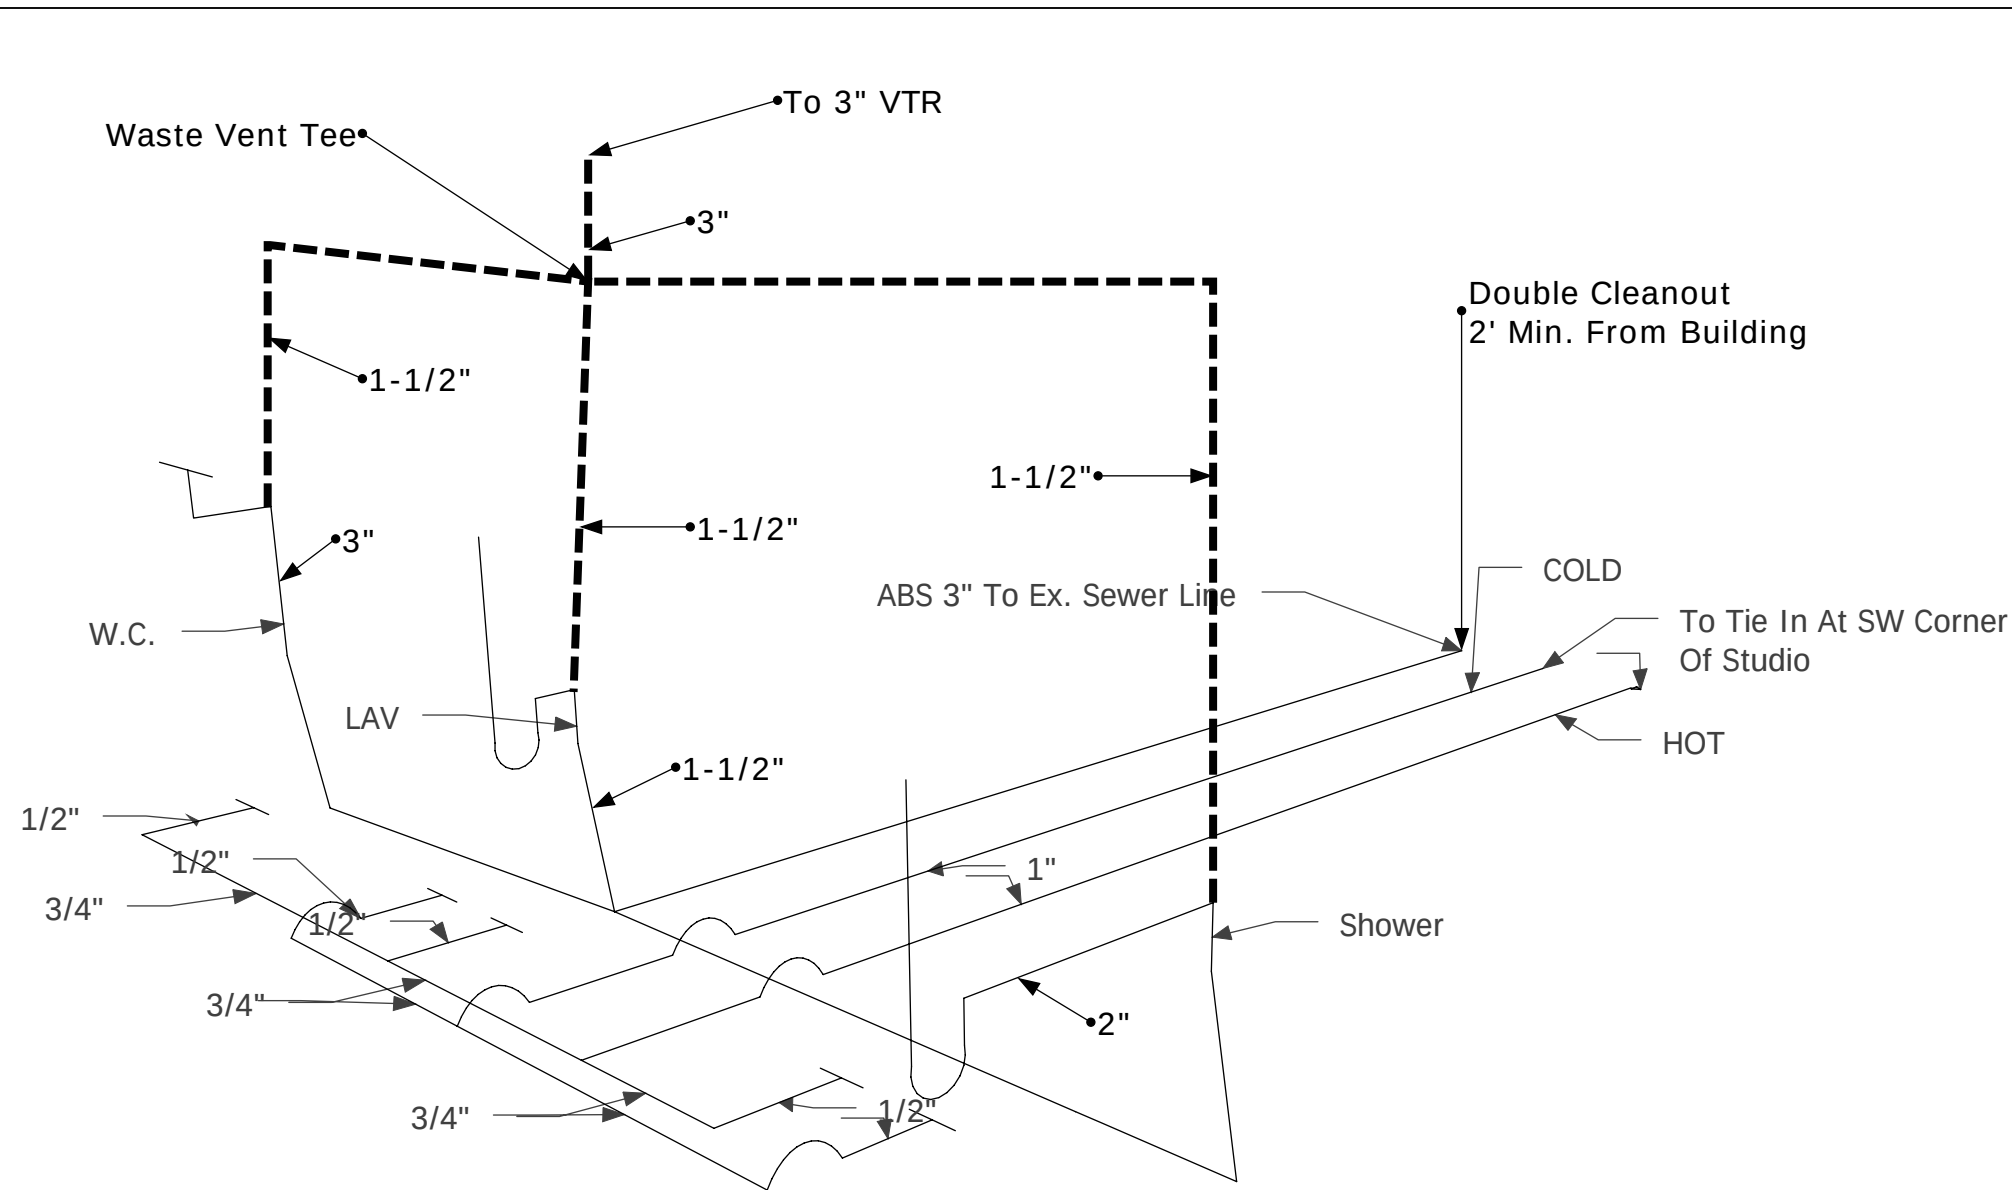

Cabana - Waste/Water - Iso
No Scale

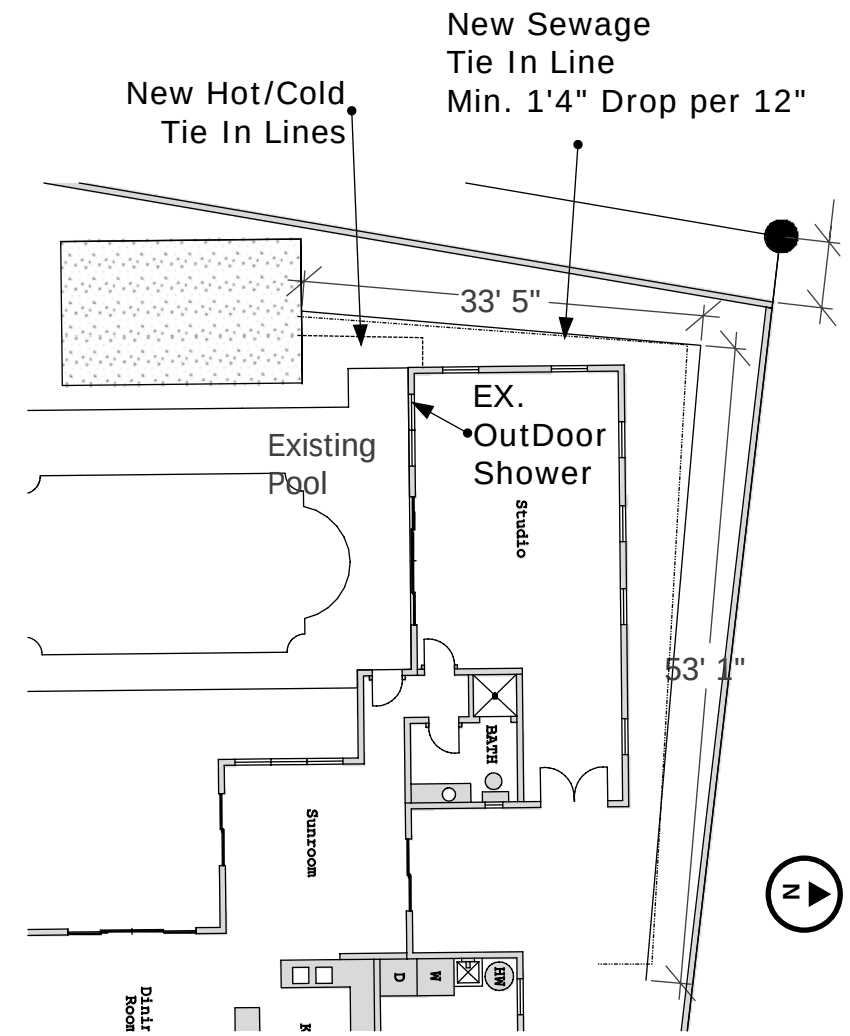


Cabana - Waste/Water - Tie In Runs
Scale: 1/16" = 1'

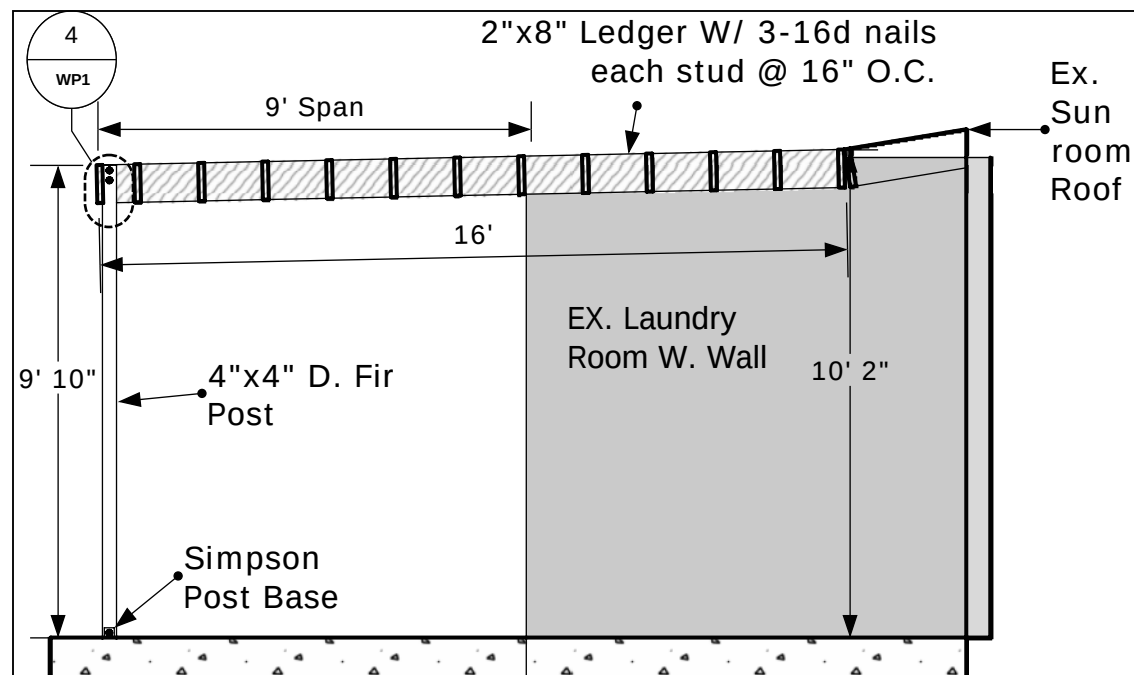


Work Porch - Roof - Sect. 2

Scale: 1/4" = 1'

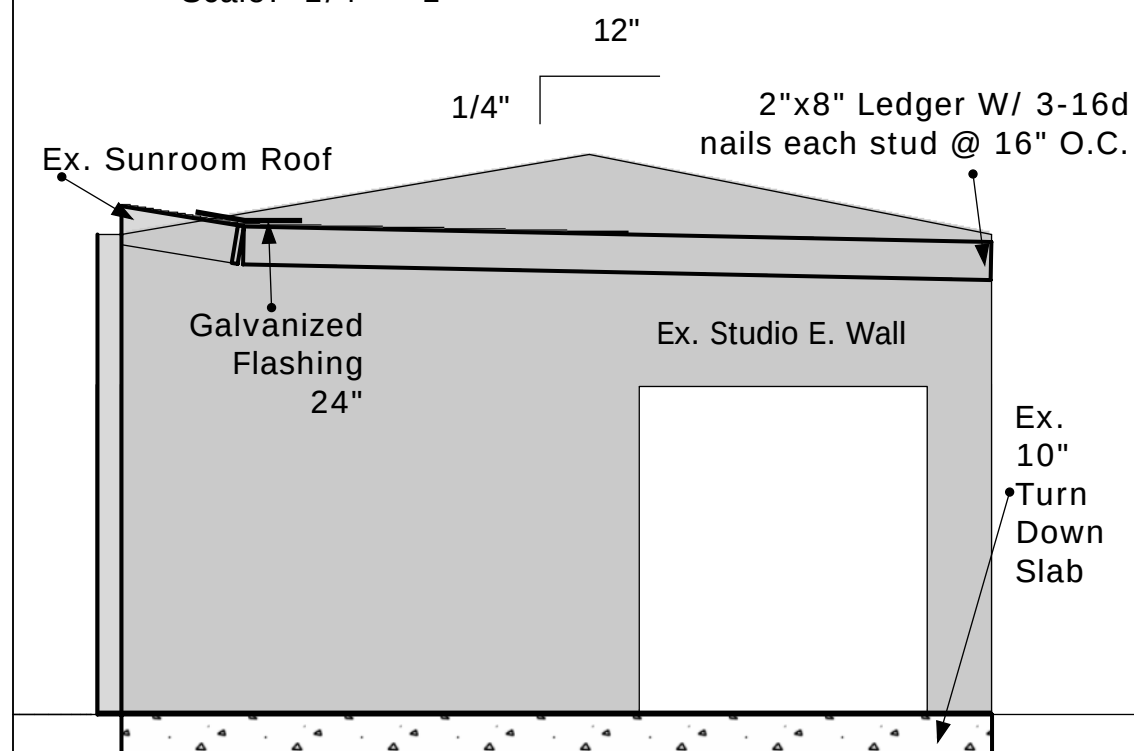


Work Porch - Roof - Sect. 3

Scale: 1/4" = 1'

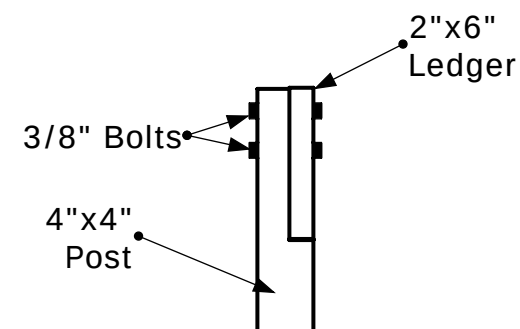


Post Detail 4 - Cross Sect.

Scale: 1" = 1'

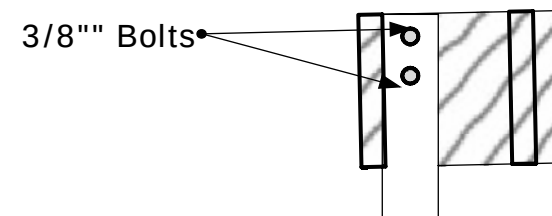

Post Detail 4 - Side

Scale: 1" = 1'

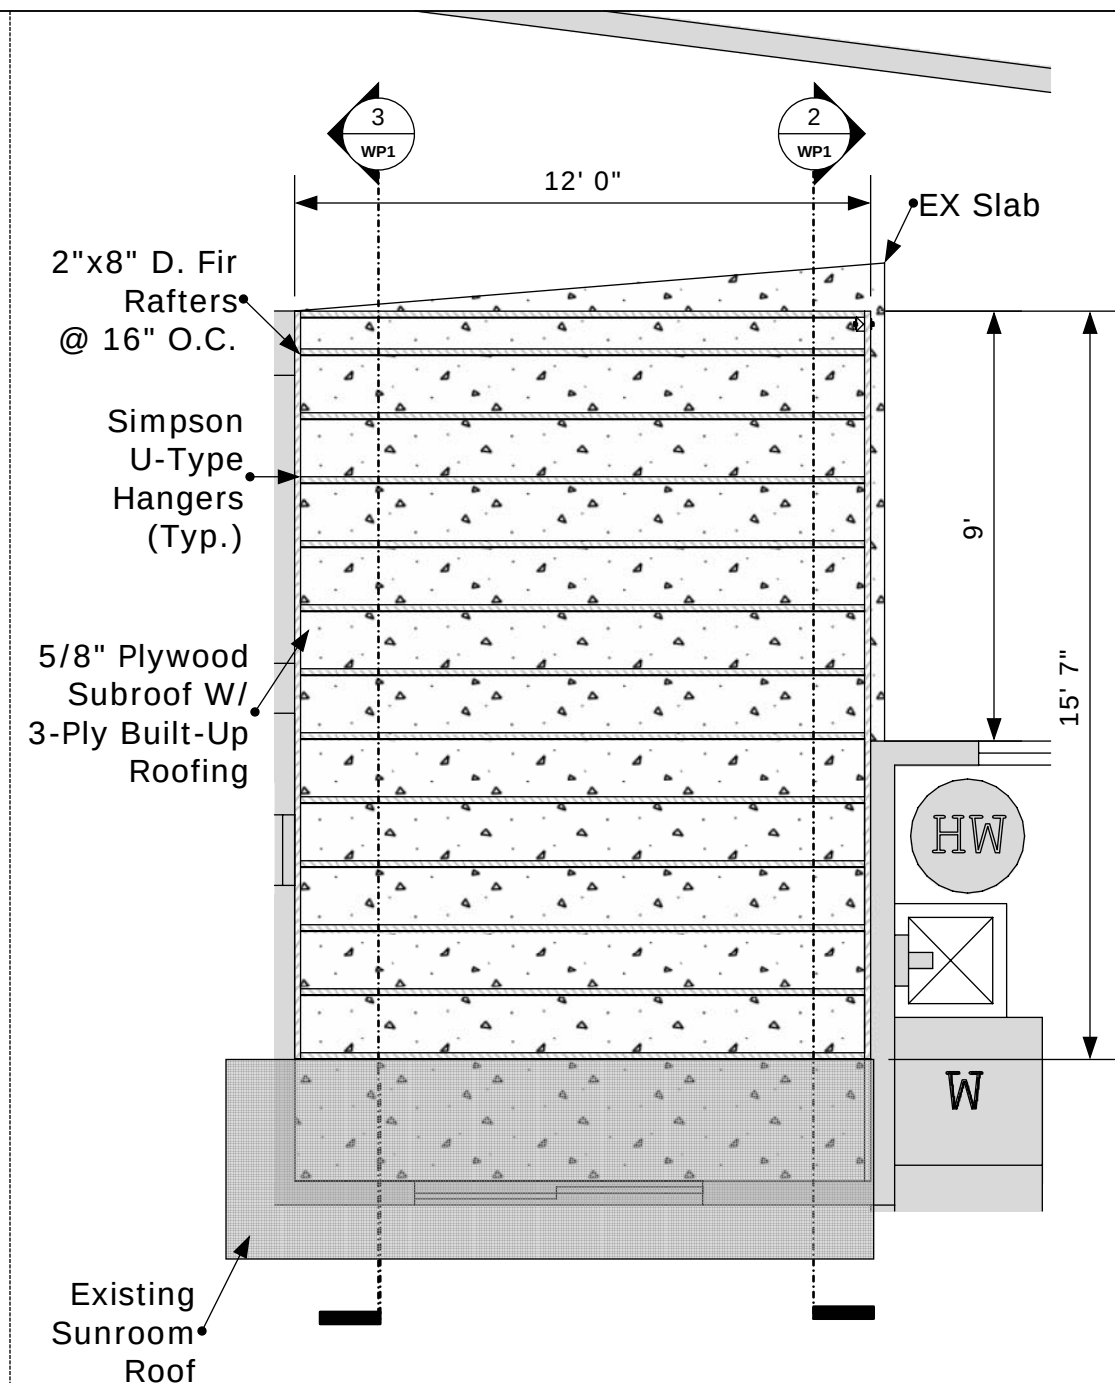

Work Porch - Roof - Top

Scale: 1/4" = 1'

